


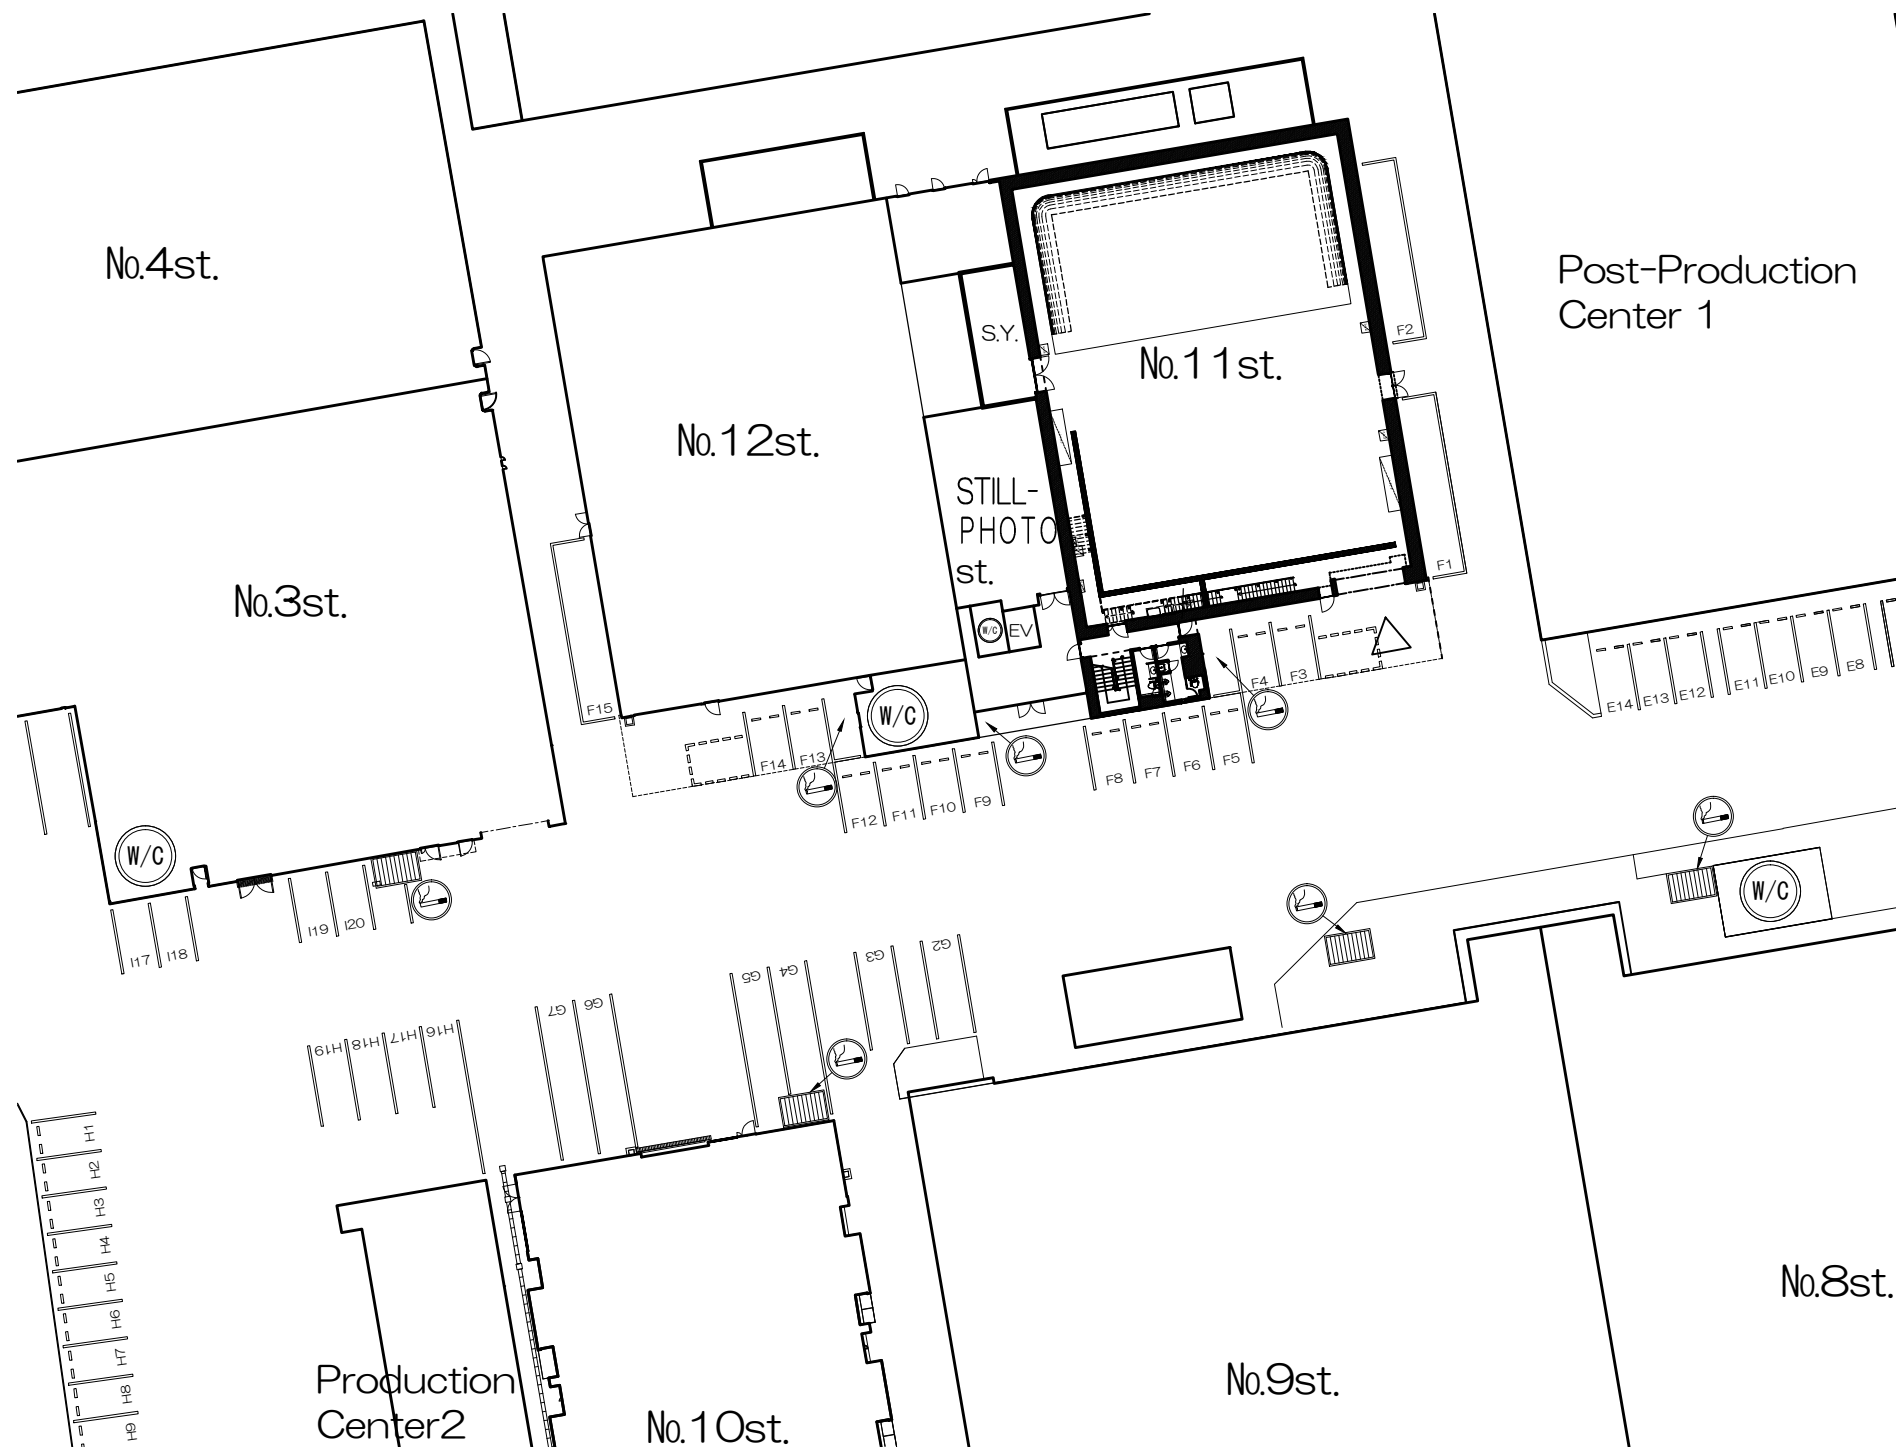


TOHO STUDIOS

We are here to make it realized.

No. 11 STAGE

ver. 2012

Specs of No.11st.										
1.	Size	Length	29,370mm / 96.36ft.	5.	Cyclorama	○ (white)				
		Width	21,850mm / 71.69ft.	6.	Hooks for wire action	-				
		Height	FL+9,200mm / FL+30.18ft.	7.	Mains Power	Three-phase system (200V/60A)				
2.	Floor	Stage	Concrete with protection against dust	8.	Power Supply	Single-phase three-wire system (600A)				
		C.W.	Steel grating	9.	Lighting Hoists	○ (19)				
3.	Outside Door (Shutter)	Effective dimentions of door opening		10.	Valve for water	○ (65φ)				
		W:4,545mmXH:4,790mm / W:14.91ft.X15.71ft.		11.	Drain pipes	○				
4.	Inside Door (Shutter)	Effective dimentions of door opening								
		W:4,545mmXH:4,790mm / W:14.91ft.X15.71ft.								

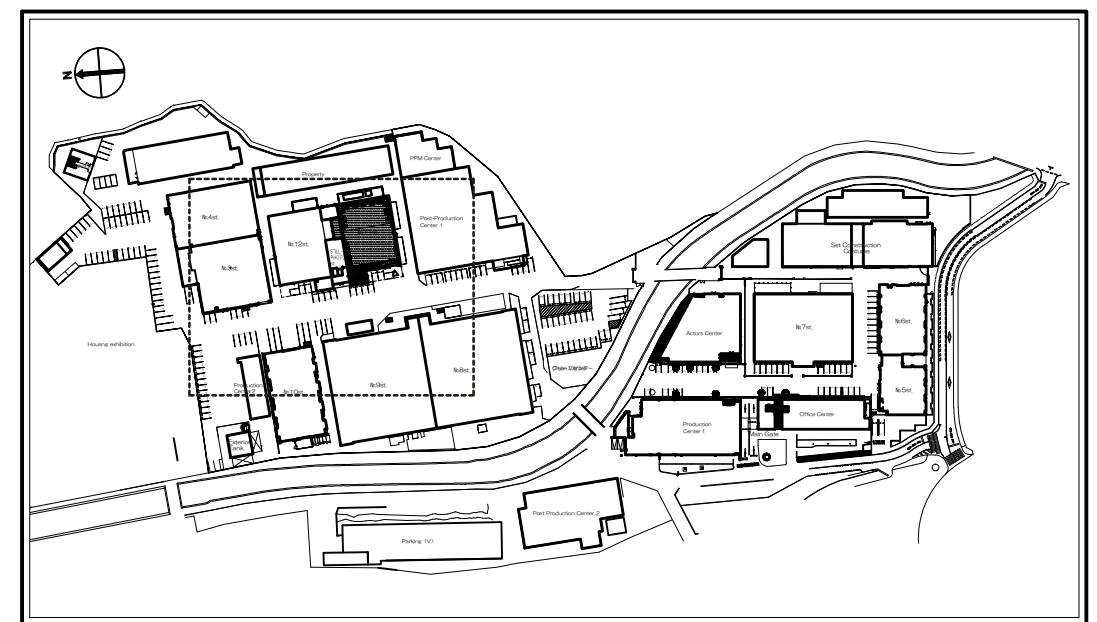

PAPER SIZE A3

PLOT PLAN (P-1/5)

NOTICE

TOHO STUDIOS 東宝スタジオ
1-4-1SEIJO SETAGAYA-KU TOKYO
新宝楽堂グループ


No. 11
STAGE

SIZE
640m²
SCALE

TITLE
PRODUCTION

DESIGNER


DATE


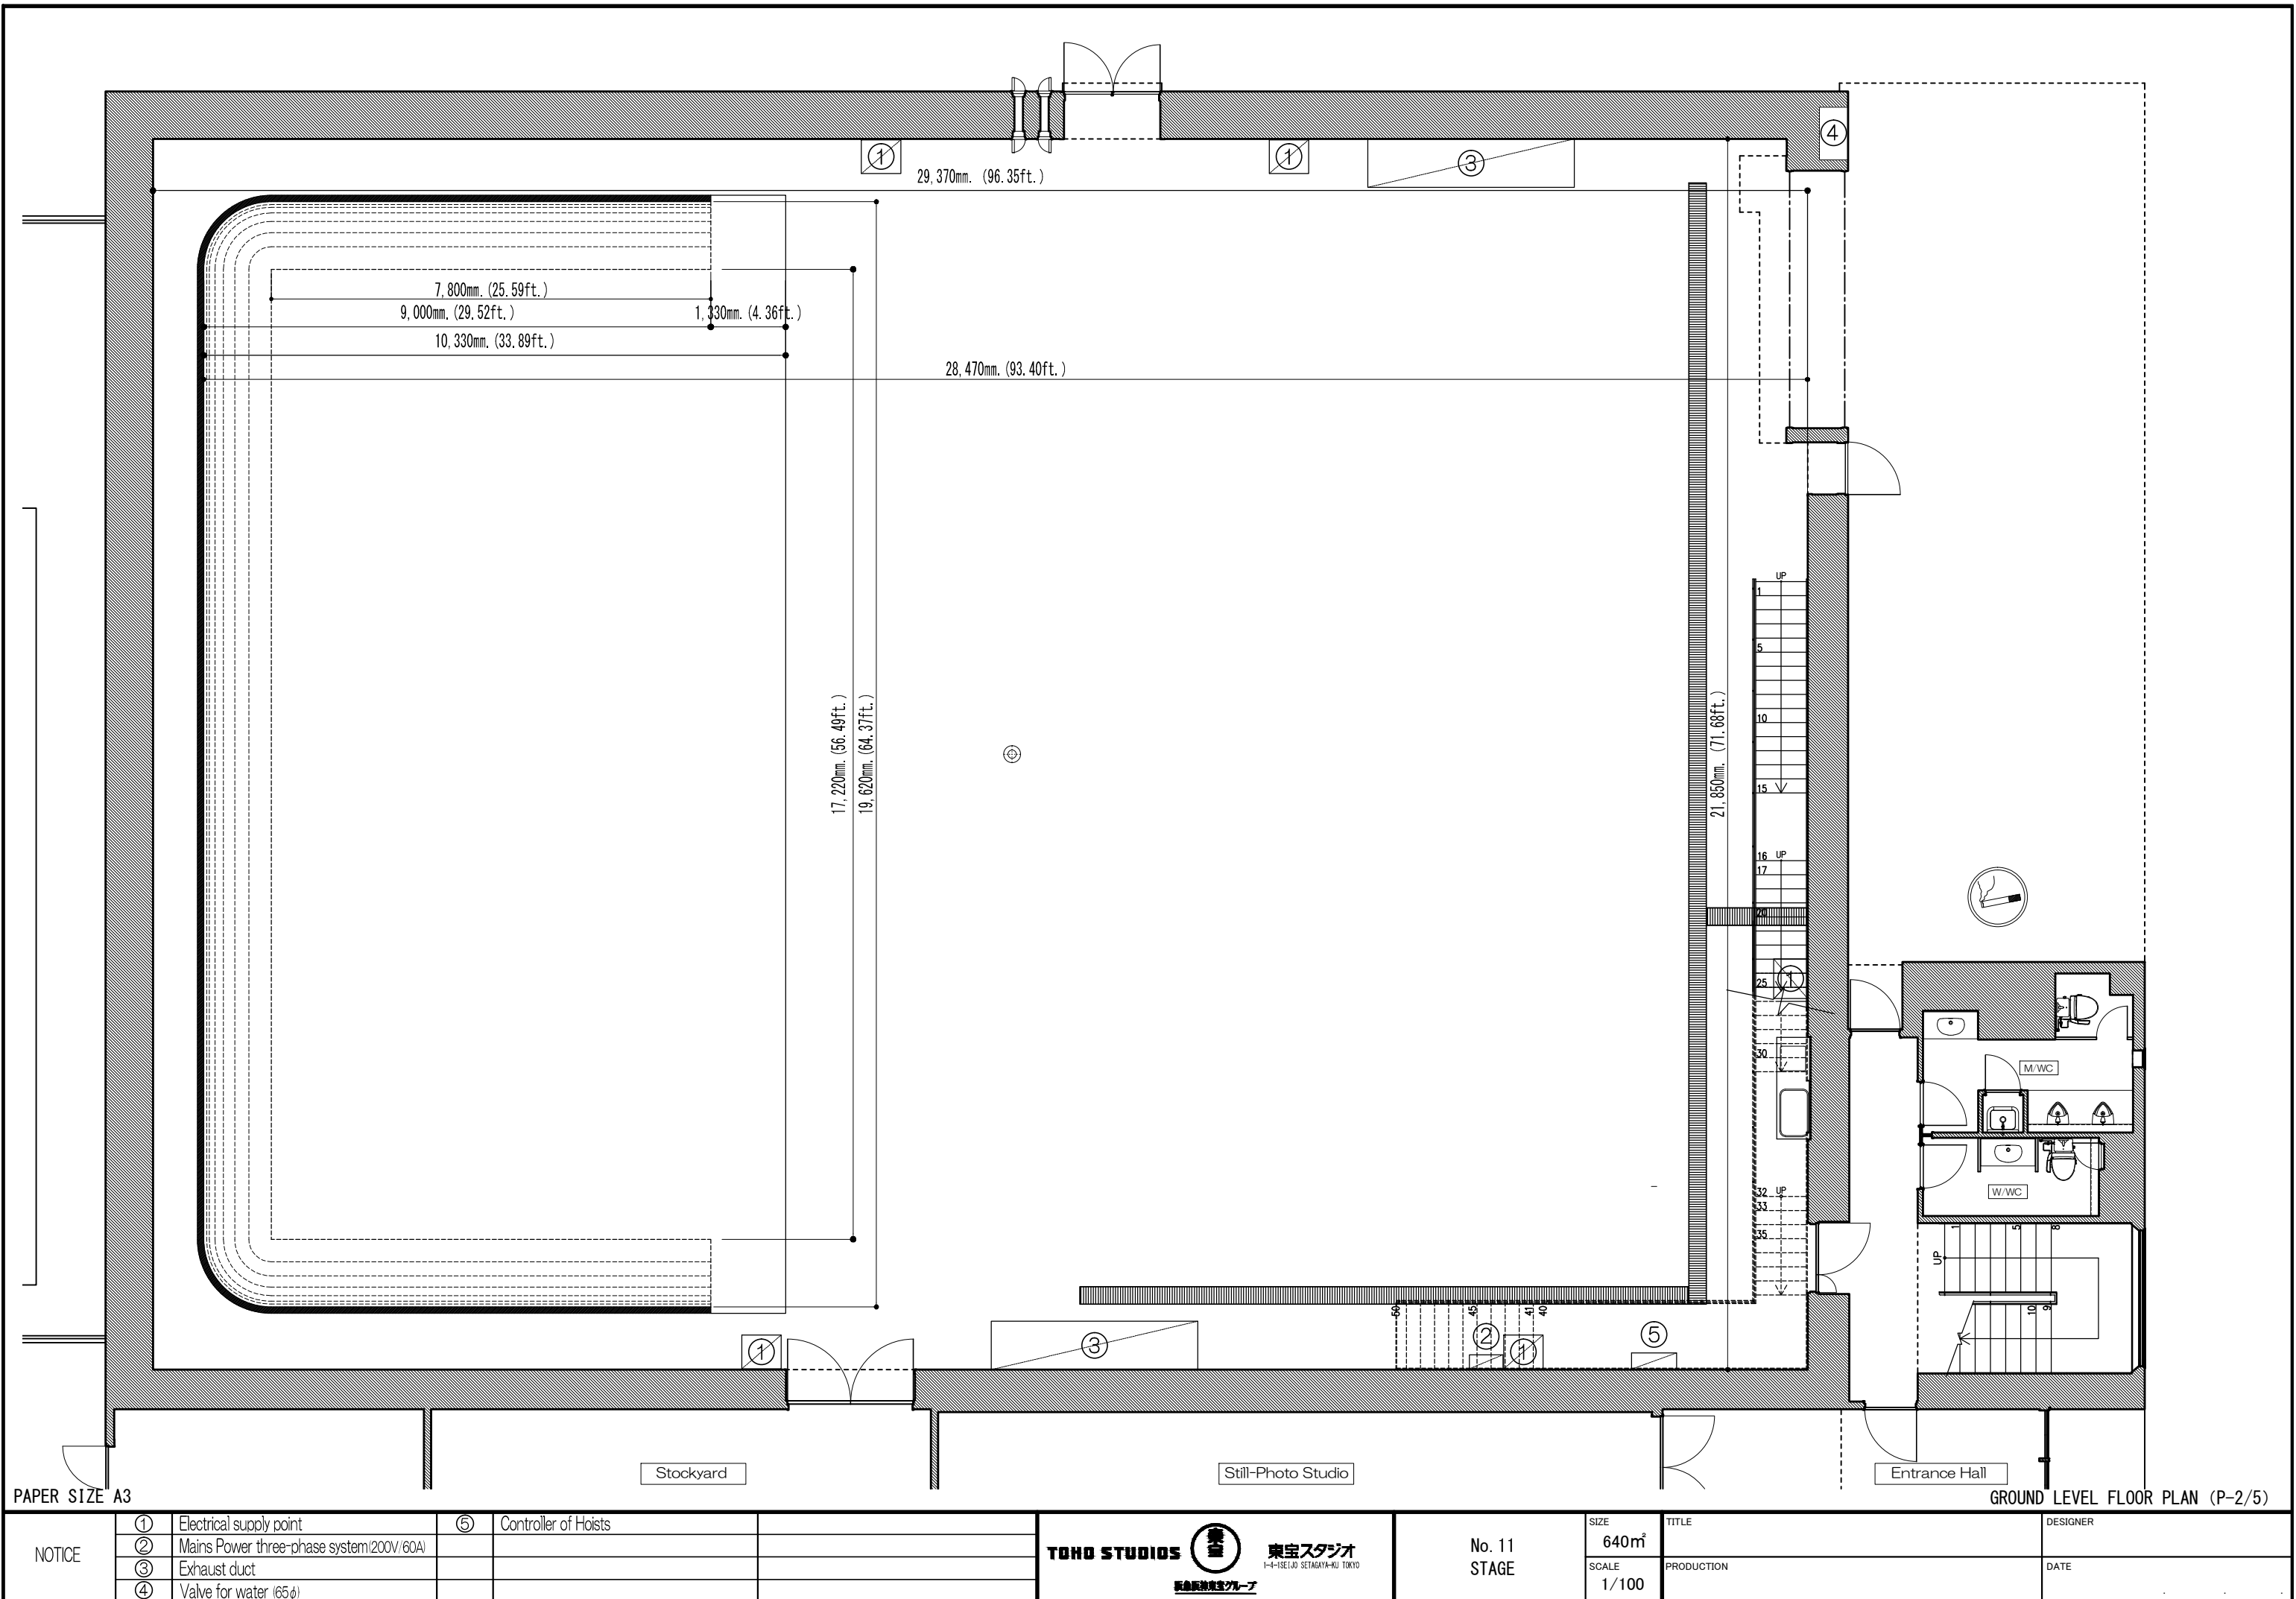


PAPER SIZE A3

GROUND LEVEL FLOOR PLAN (P-2/5)

NOTICE	①	Electrical supply point	⑤	Controller of Hoists	TOHO STUDIOS 東宝スタジオ 1-4-1SEIJO SETAGAYA-KU TOKYO 新宝映画グループ	No. 11 STAGE	SIZE	640m ²	TITLE	DESIGNER
	②	Mains Power three-phase system (200V/60A)					SCALE	1/100	PRODUCTION	DATE
	③	Exhaust duct								
	④	Valve for water (65φ)								

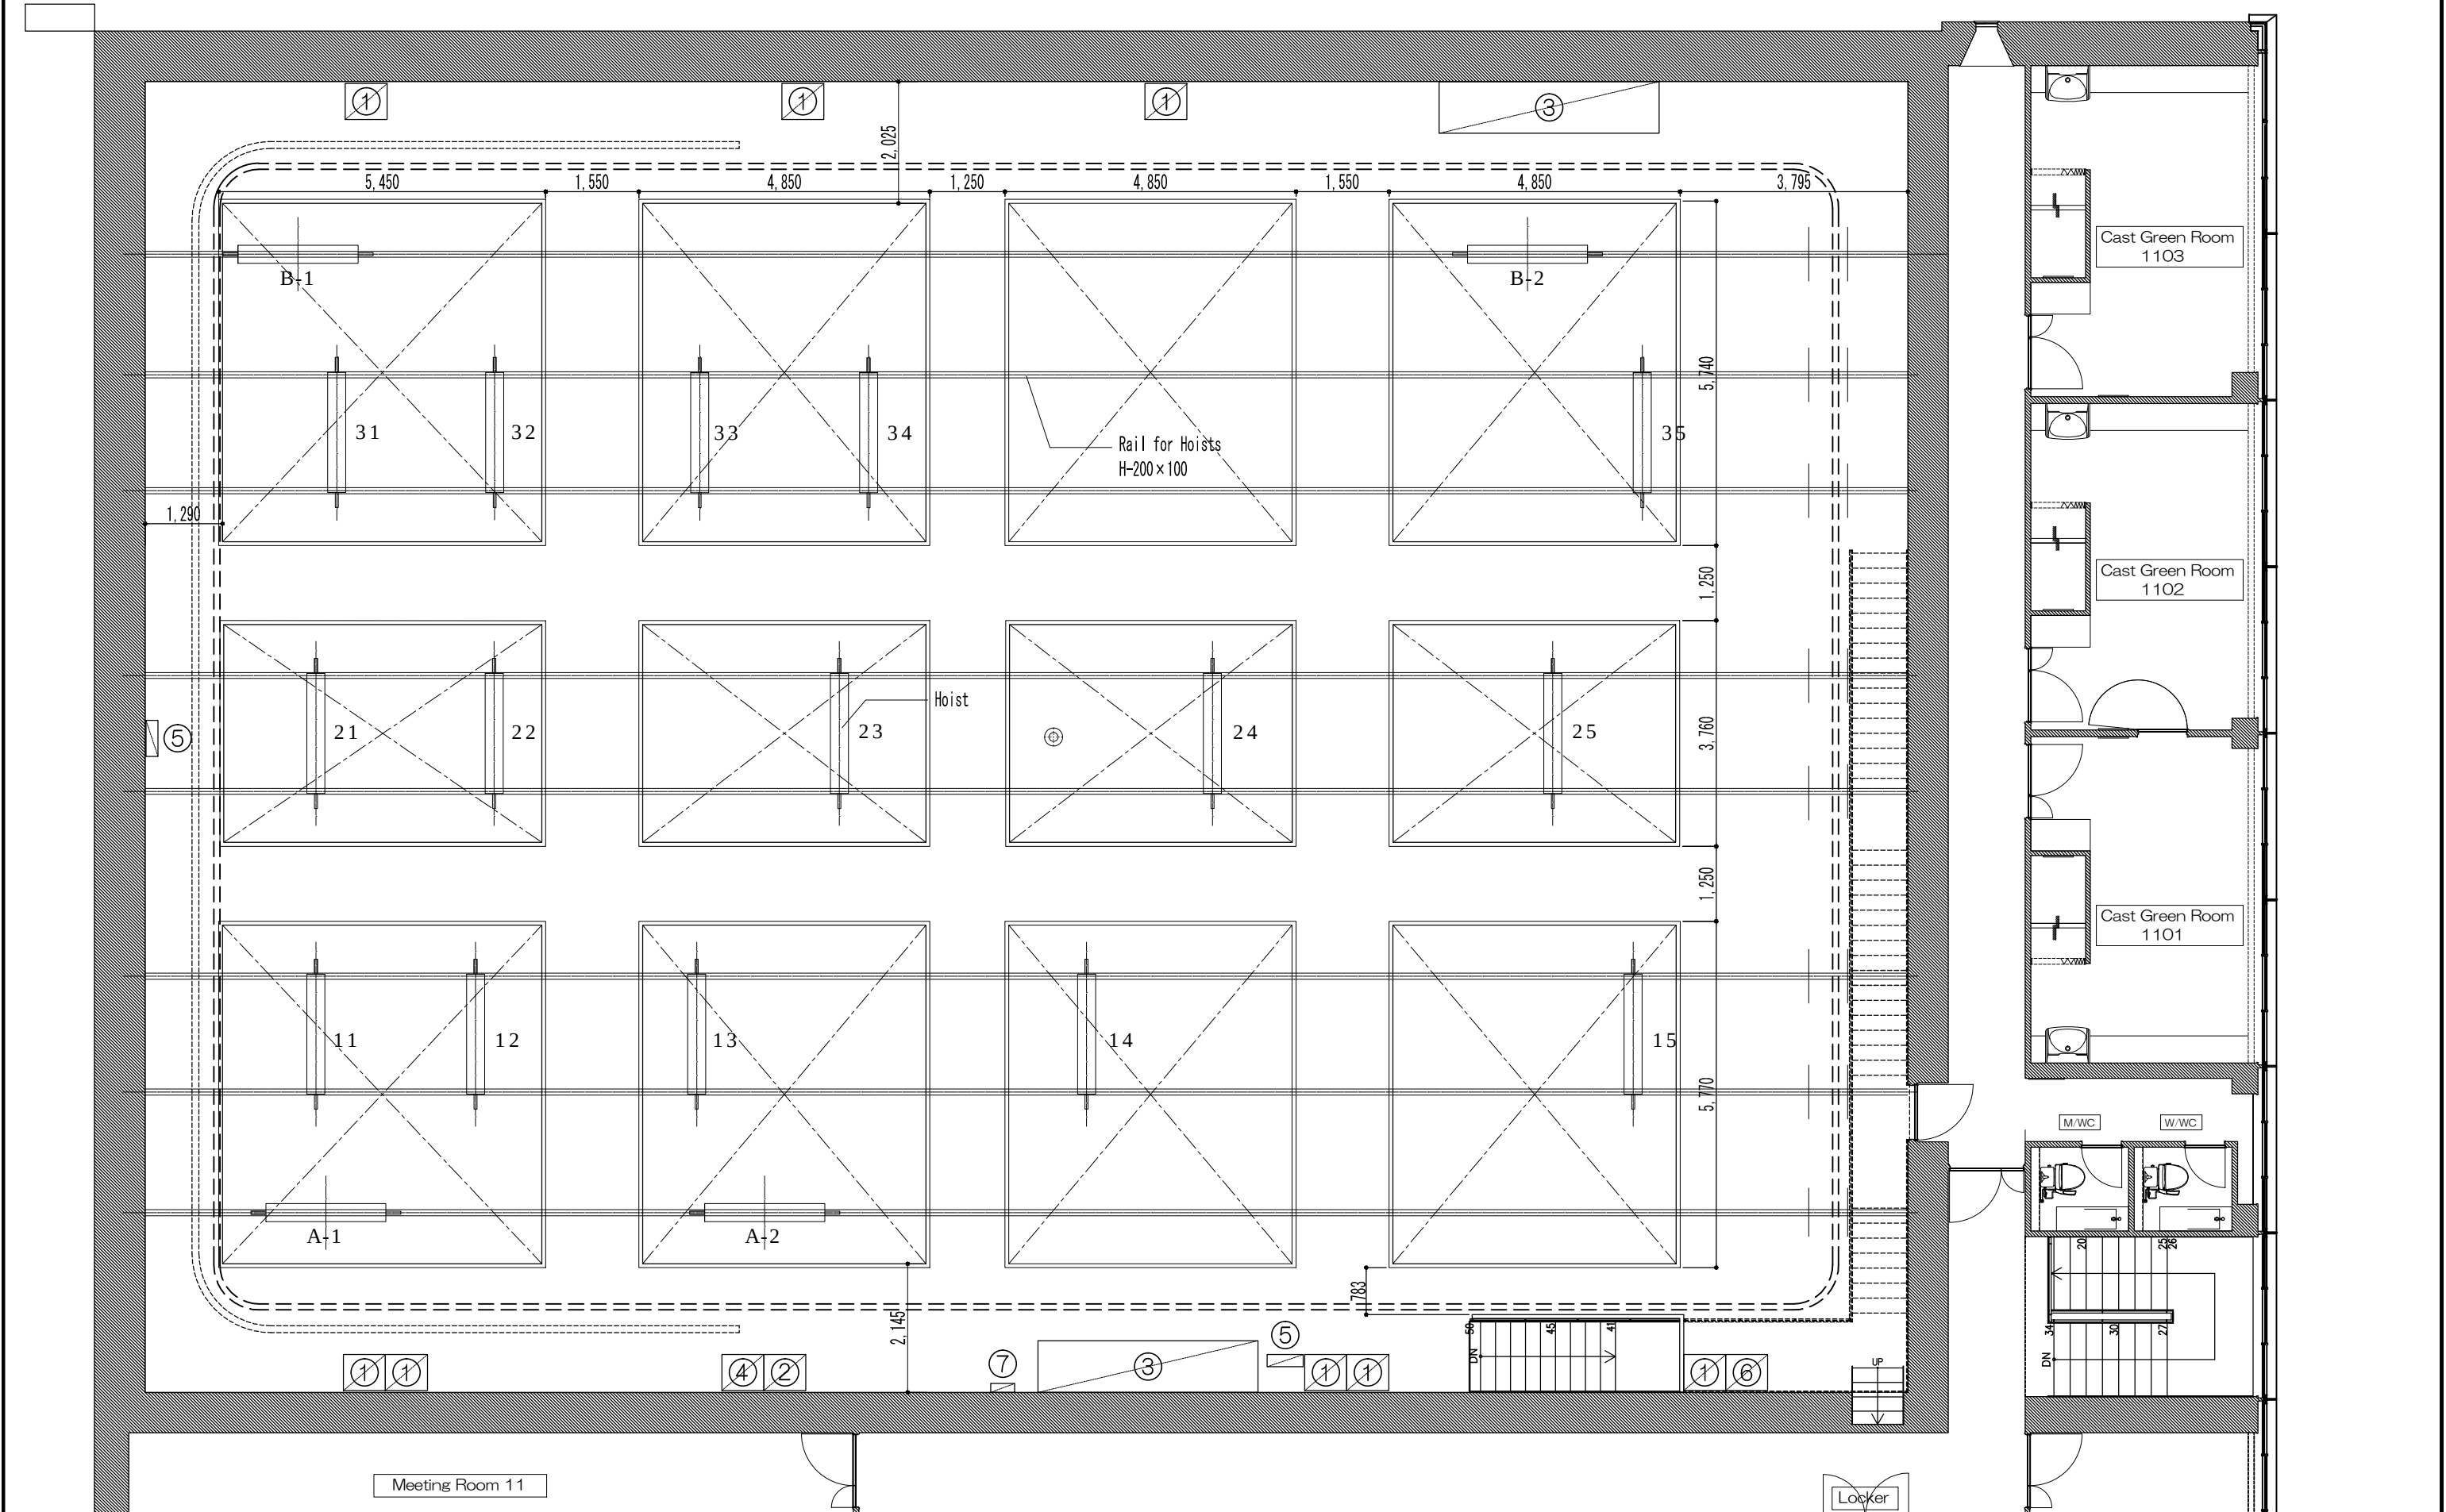


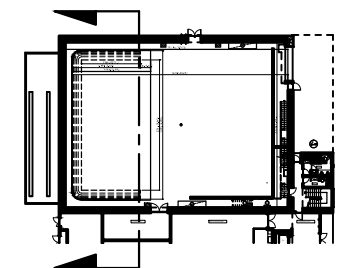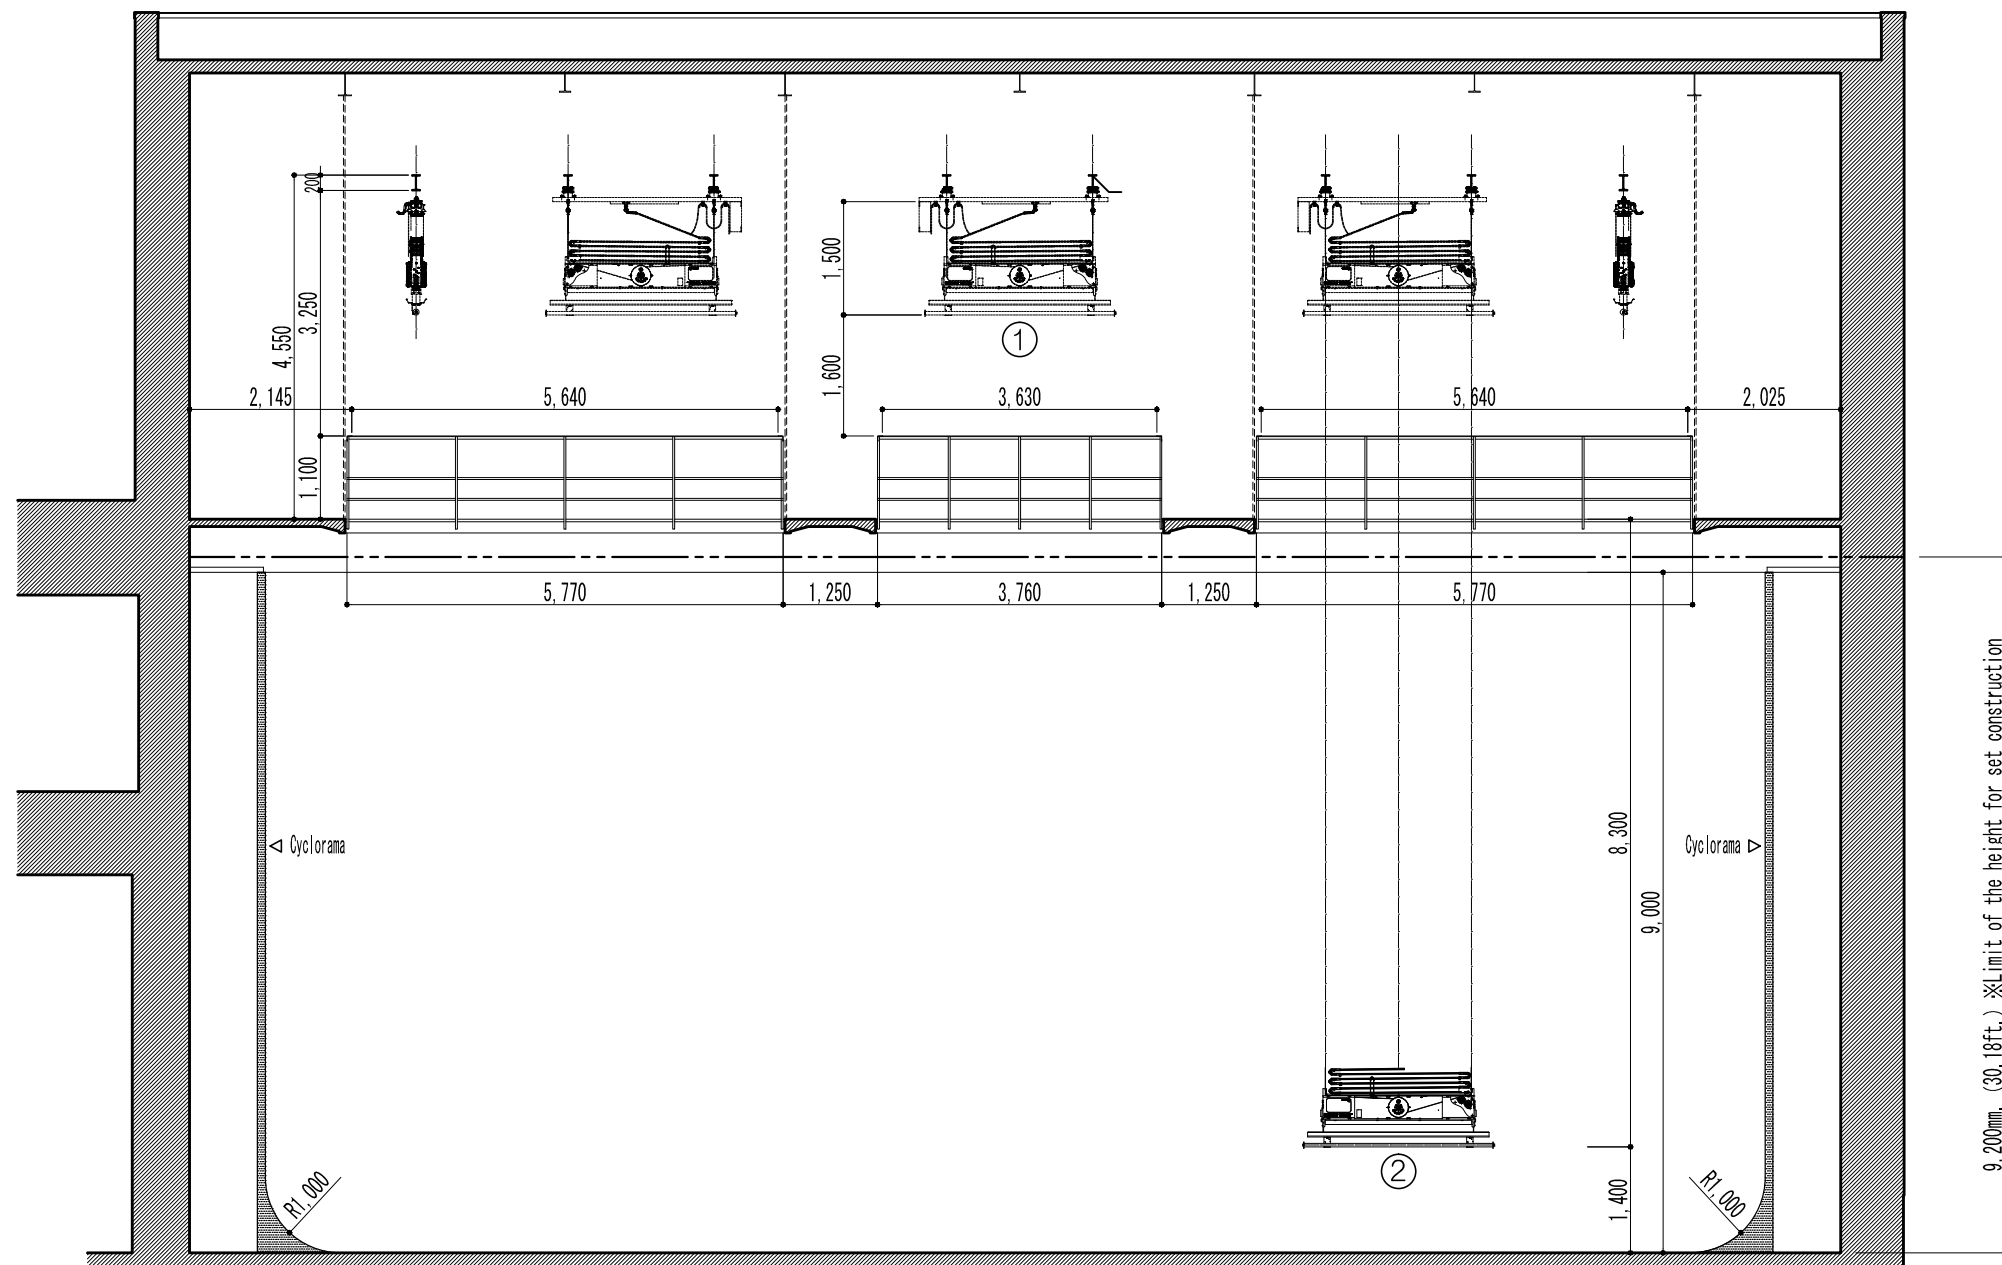

PAPER SIZE A3

A SECTIONAL VIEW [NARROW SIDE] (P-4/5)


NOTICE	①	The upper limit of the movable range				TOHO STUDIOS  東宝スタジオ 1-4-1 (SETJYO) SETAGAYA-KU, TOKYO 新企画制作グループ	No. 11 STAGE	SIZE 640m ²	TITLE	DESIGNER
	②	The lower limit of the movable range						SCALE 1/100	PRODUCTION	DATE

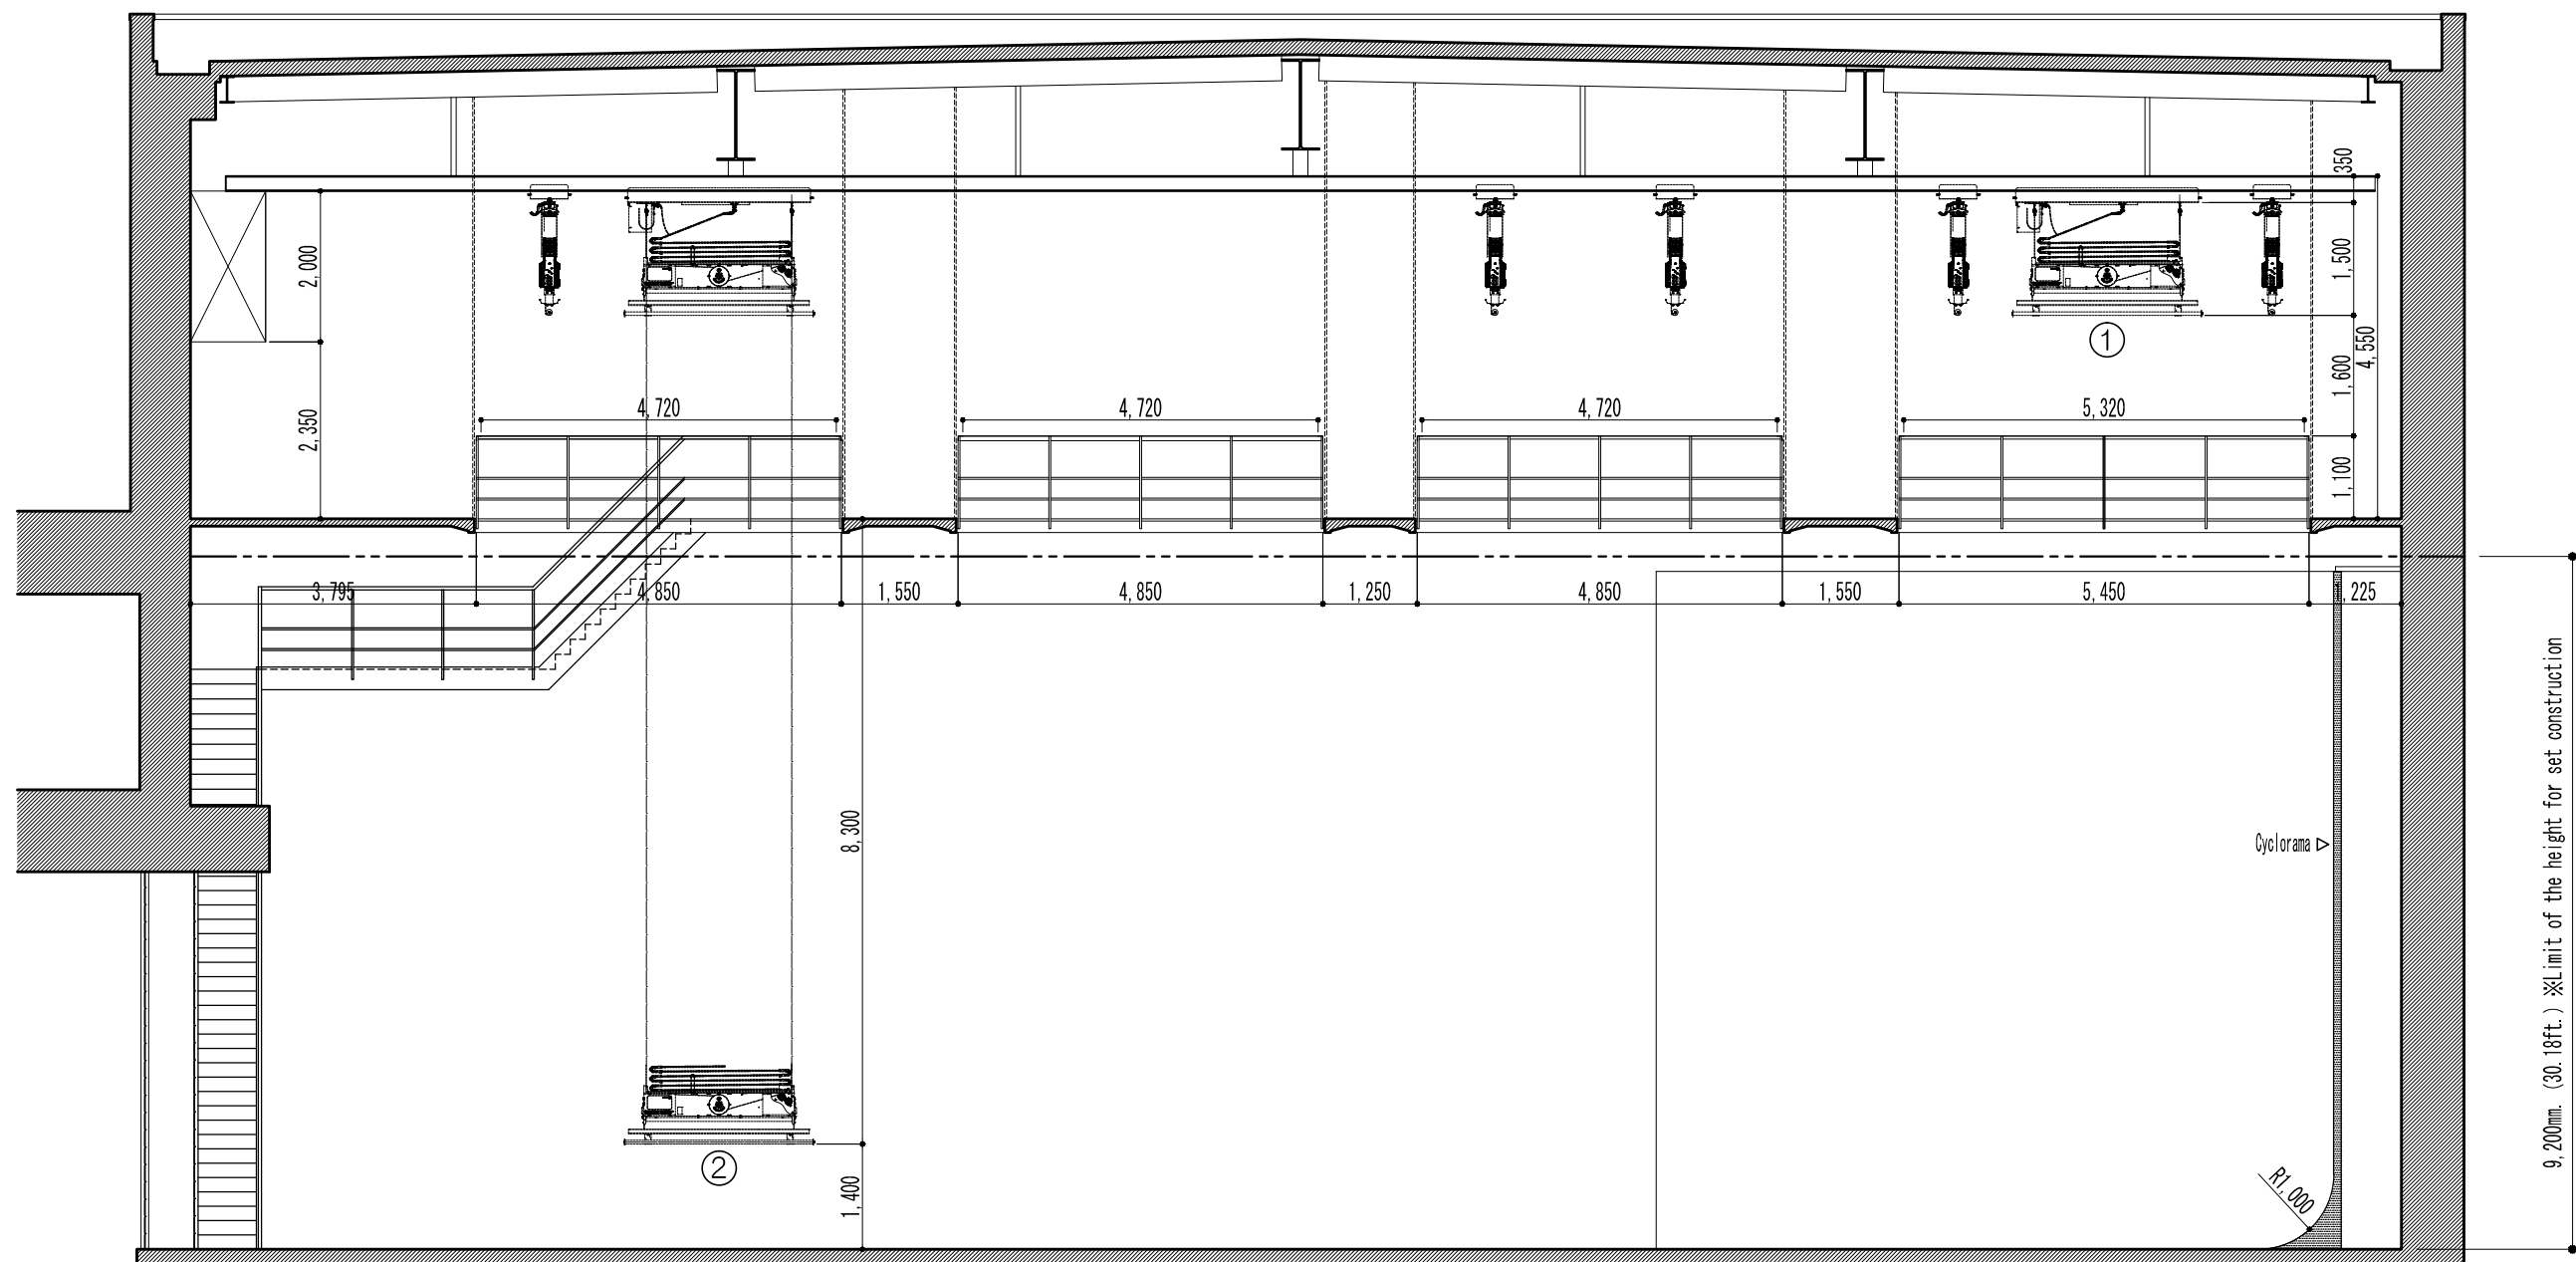

PAPER SIZE A3

A SECTIONAL VIEW [LONG SIDE] (P-5/5)


NOTICE	①	The upper limit of the movable range				TOHO STUDIOS  東宝スタジオ 1-4-1 SETSU SETAGAYA-KU TOKYO 新宝興業グループ	No. 11 STAGE	SIZE 640m ²	TITLE	DESIGNER
	②	The lower limit of the movable range						SCALE 1/100	PRODUCTION	DATE

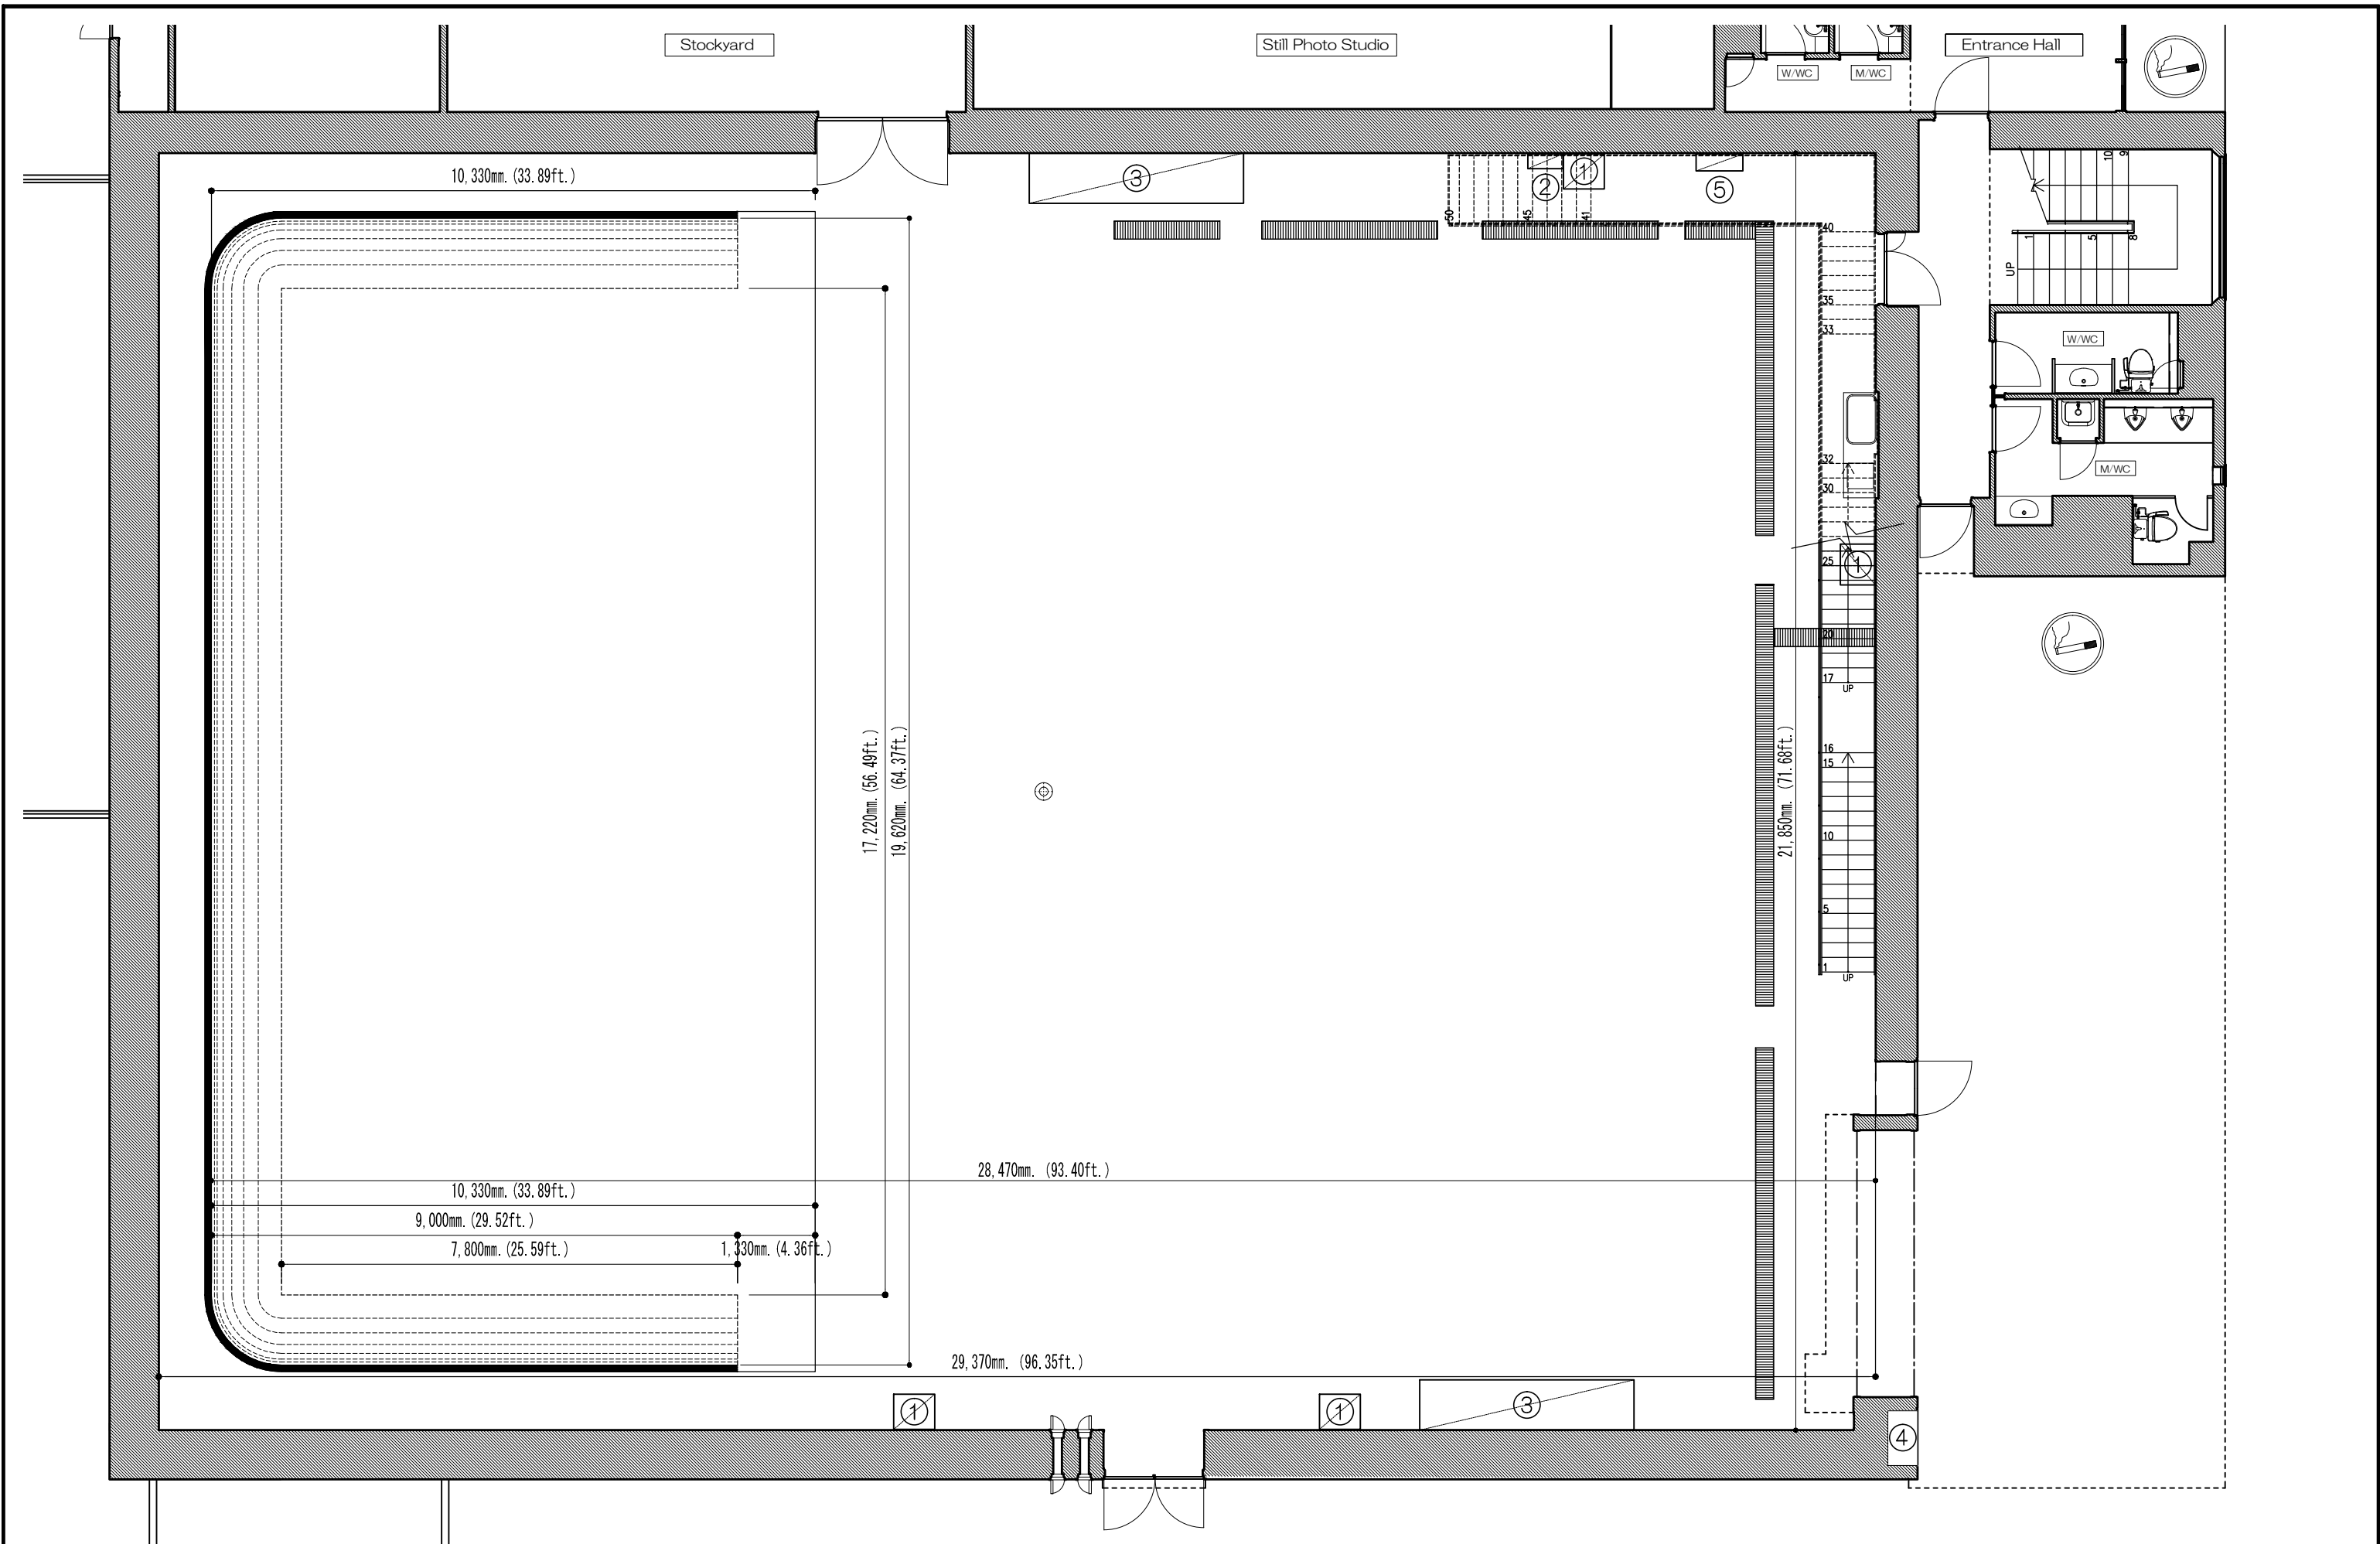


PAPER SIZE A3

GROUND LEVEL FLOOR PLAN (P-2/5)

NOTICE	①	Electrical supply point	⑤	Controller of Hoists	TOHO STUDIOS 東宝スタジオ 1-4-15C1J0 SETAGAYA-KU TOKYO 阪急阪神東宝グループ	No. 12 STAGE	SIZE	640m ²	TITLE	DESIGNER
	②	Mains Power three-phase system(200V/60A)	⑥	Power switch for Hoists			SCALE	1/100	PRODUCTION	DATE
	③	Exhaust duct	⑦	Controller of Hoists						
	④	Valve for water (65φ)								

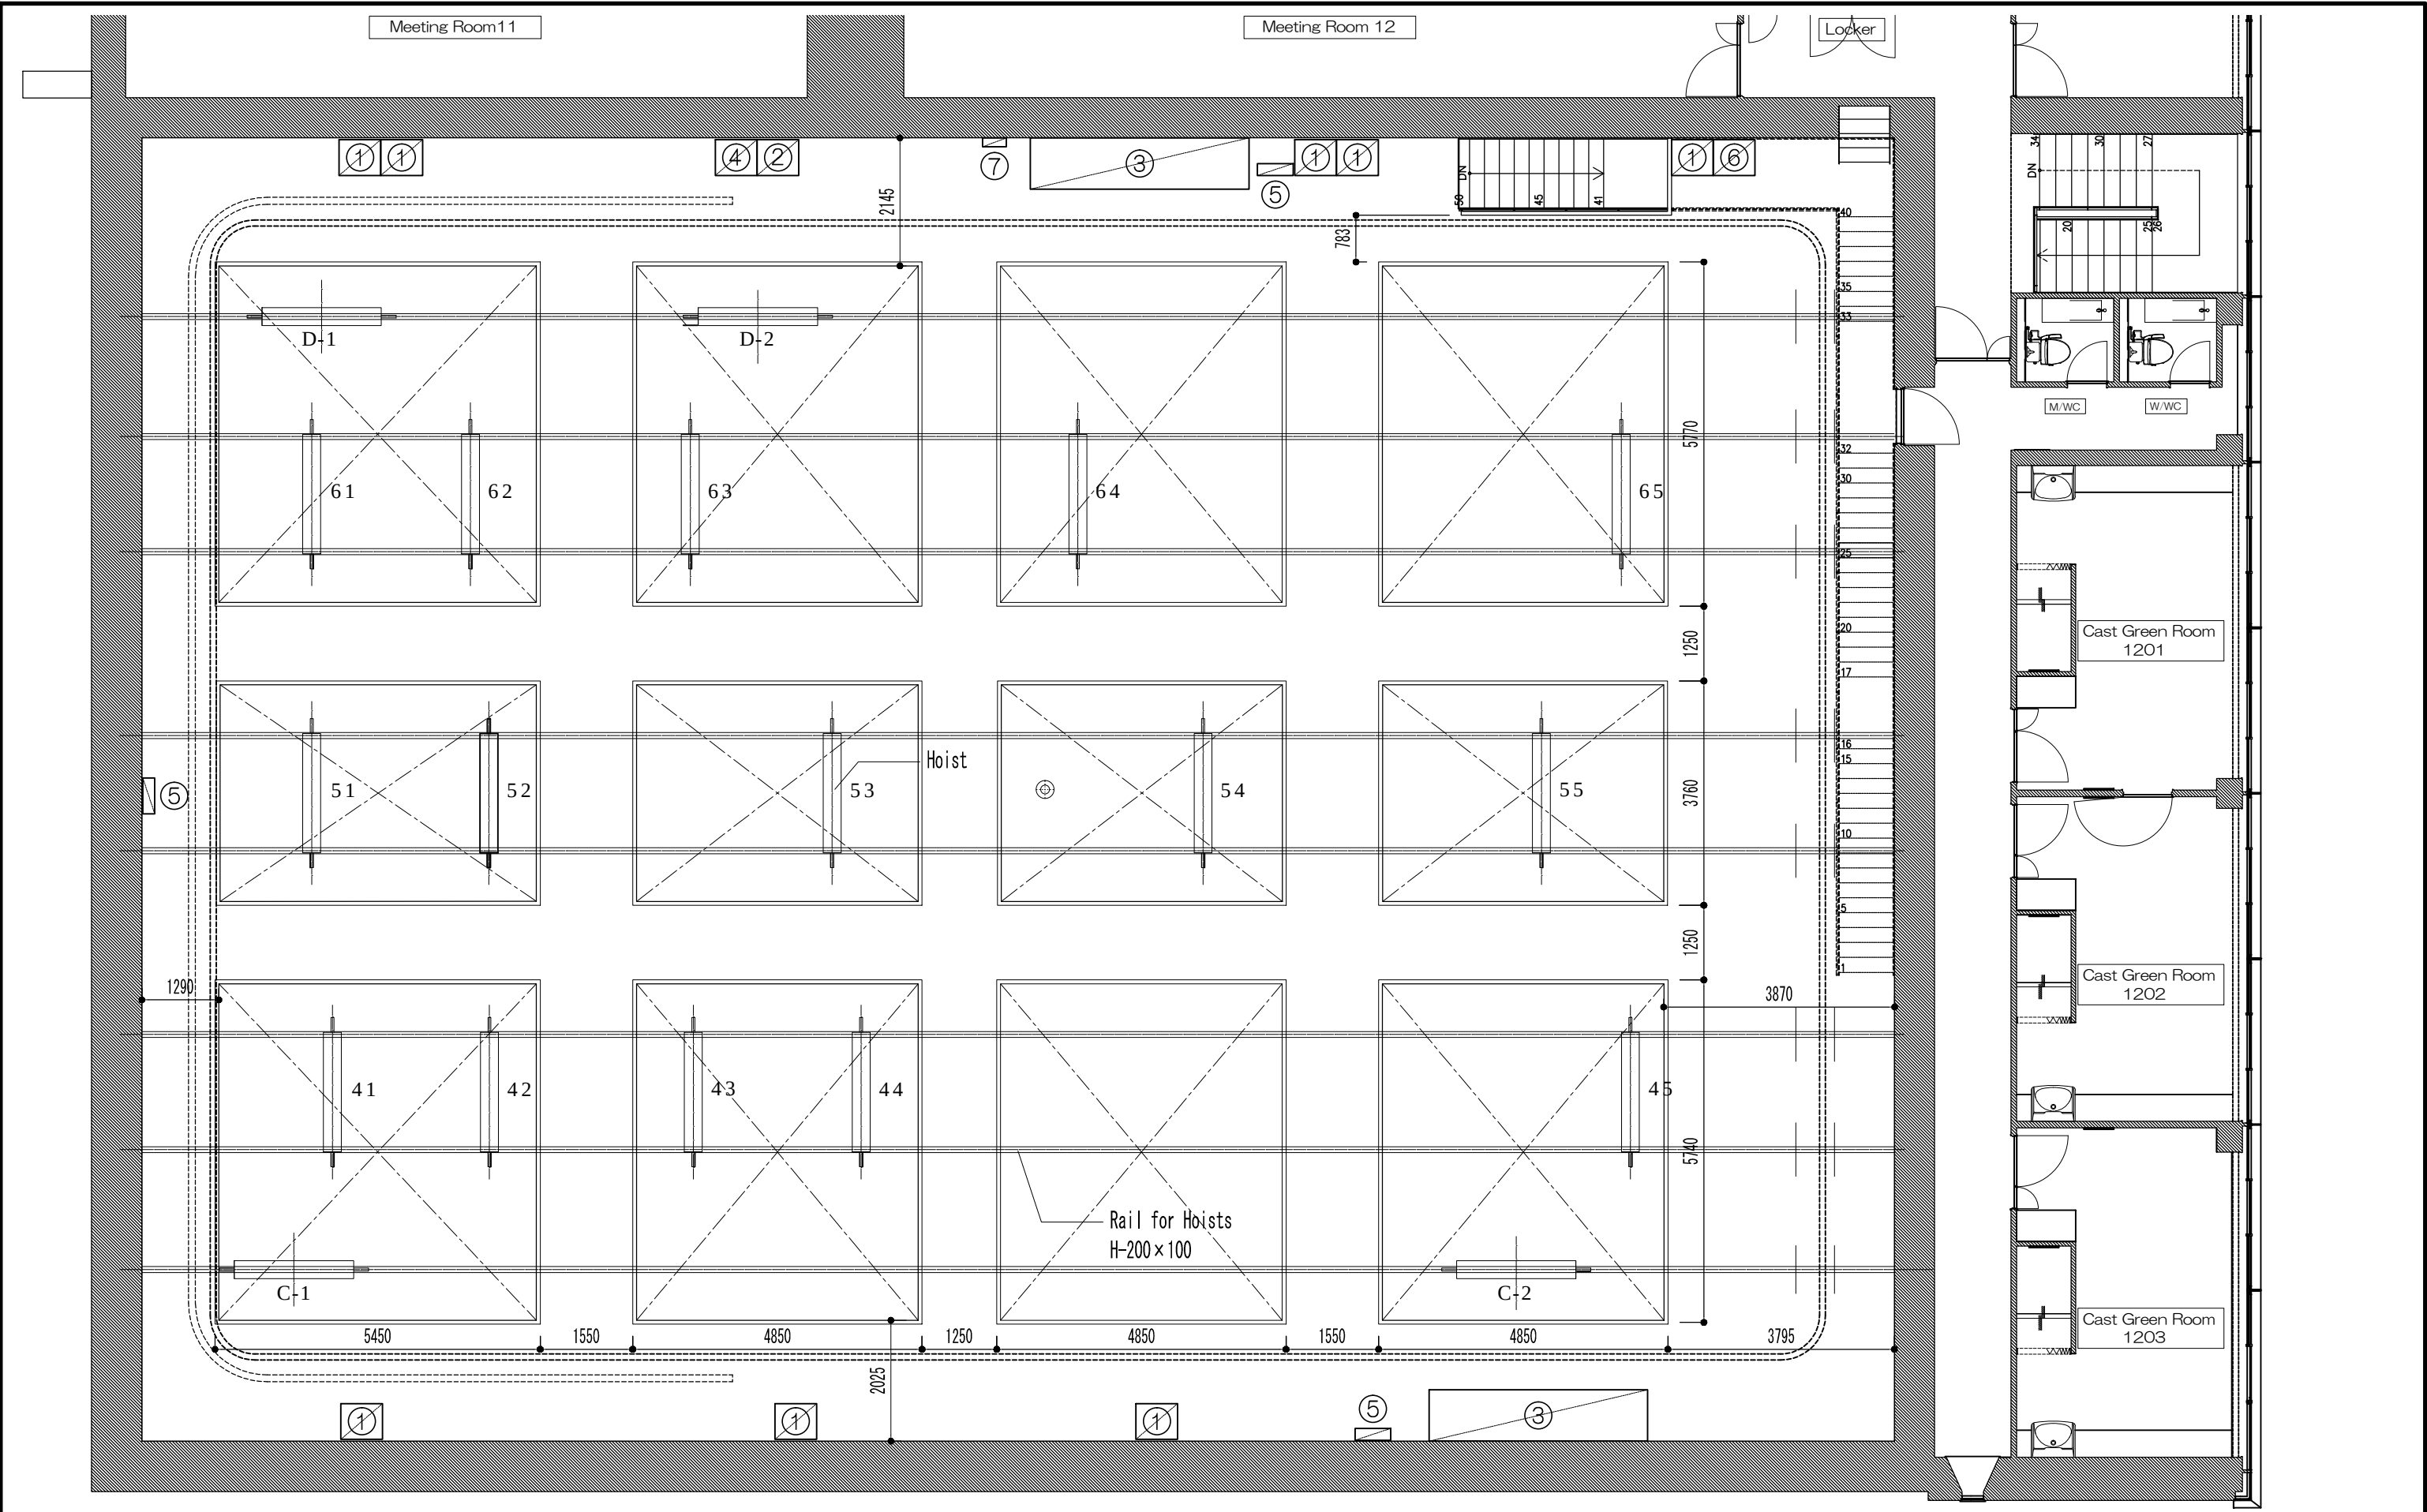

PAPER SIZE A3					CATWALK LEVEL PLAN (P-3/5)				
NOTICE	①	Electrical supply point	⑤	Controller of Hoists	TOHO STUDIOS 東宝スタジオ 1-4-1SEIJO SETAGAYA-KU TOKYO 新宝興業グループ	No. 12 STAGE	SIZE 640㎡	TITLE	DESIGNER
	②	Mains Power three-phase system(200V/60A)				SCALE 1/100	PRODUCTION	DATE	
	③	Exhaust duct							
	④	Valve for water (65φ)							

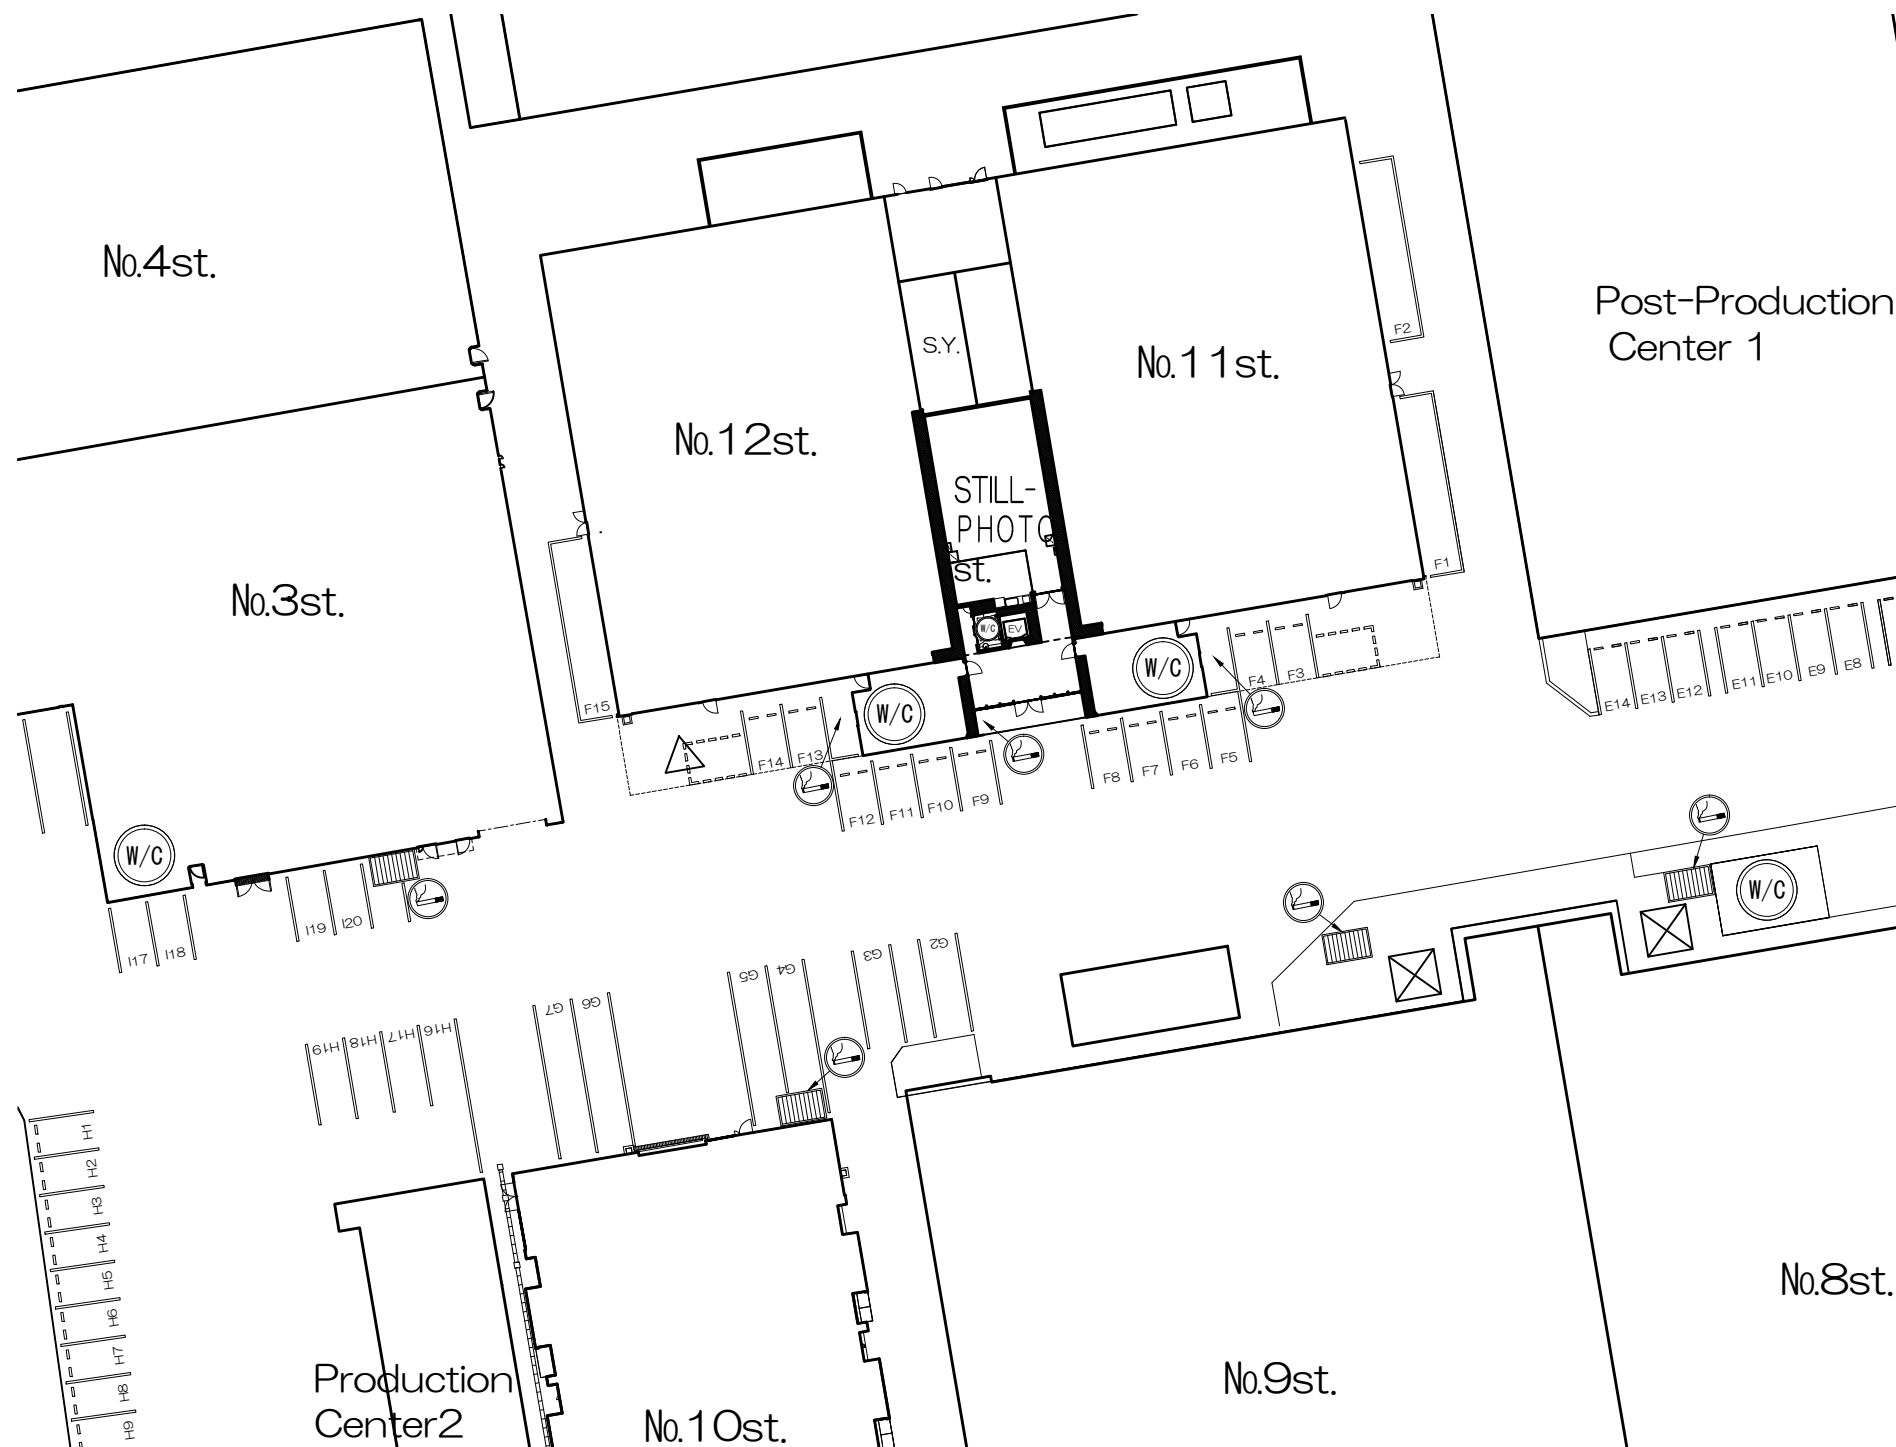


TOHO STUDIOS

We are here to make it realized.

STILL PHOTO STUDIO

ver. 2012

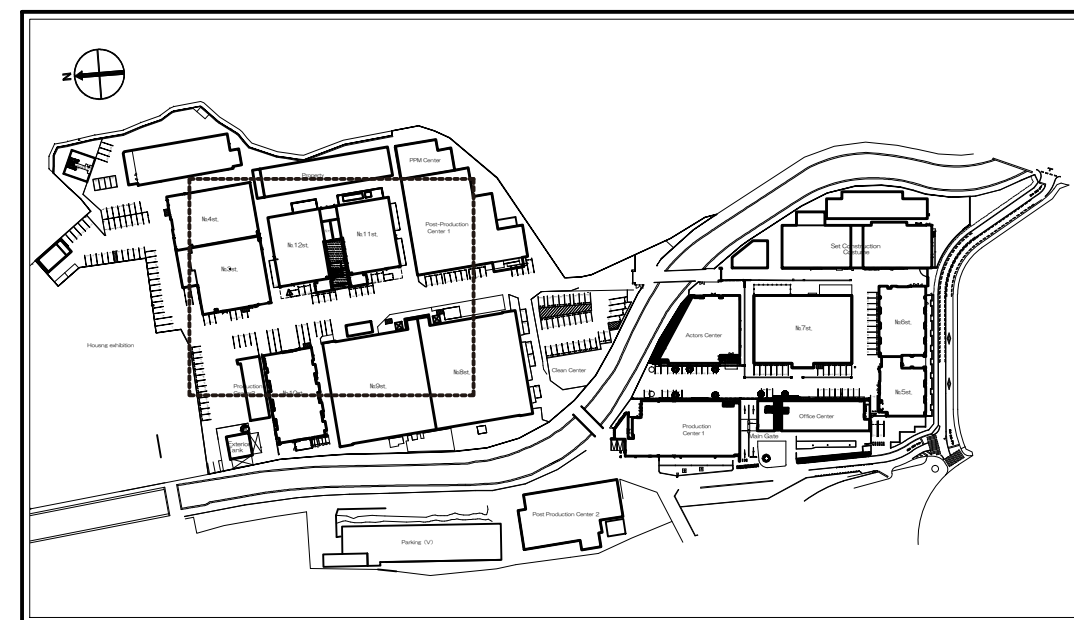


Specs of STILL-PHOTO st.							
1.	Size	Length	12,660mm / 41.53ft.	5.	Cyclorama	–	
		Width	7,120mm / 23.36ft.	6.	Hooks for wire action	–	
		Height	FL+4,450mm / FL+14.60ft.	7.	Mains Power	Three-phase system (200V/60A)	
2.	Floor	Stage	Concrete with protection against dust A part is cushion sheet	8.	Power Supplys	Single-phase three-wire system (600A)	
				9.	Lighting Hoists	○ (4)	
3.	Outside Door (Double Door)	Effective dimentions of door opening		10.	Valve for water	–	
		W:1,560mm×H:2,480mm / W:5.11ft.×8.13ft.		11.	Drain pipes	–	
4.	Inside Door (Double Door)	Effective dimentions of door opening					
		W:1,660mm×H:2,050mm / W:5.44ft.×6.72ft.					

PAPER SIZE A3

PLOT PLAN (P-1/4)


NOTICE						TOHO STUDIOS  東宝スタジオ 1-4-1SEIJO SETAGAYA-KU TOKYO 東宝映画制作グループ	STILL-PHOTO STUDIO	SIZE	TITLE	DESIGNER
								90.14㎡		
								SCALE	PRODUCTION	DATE

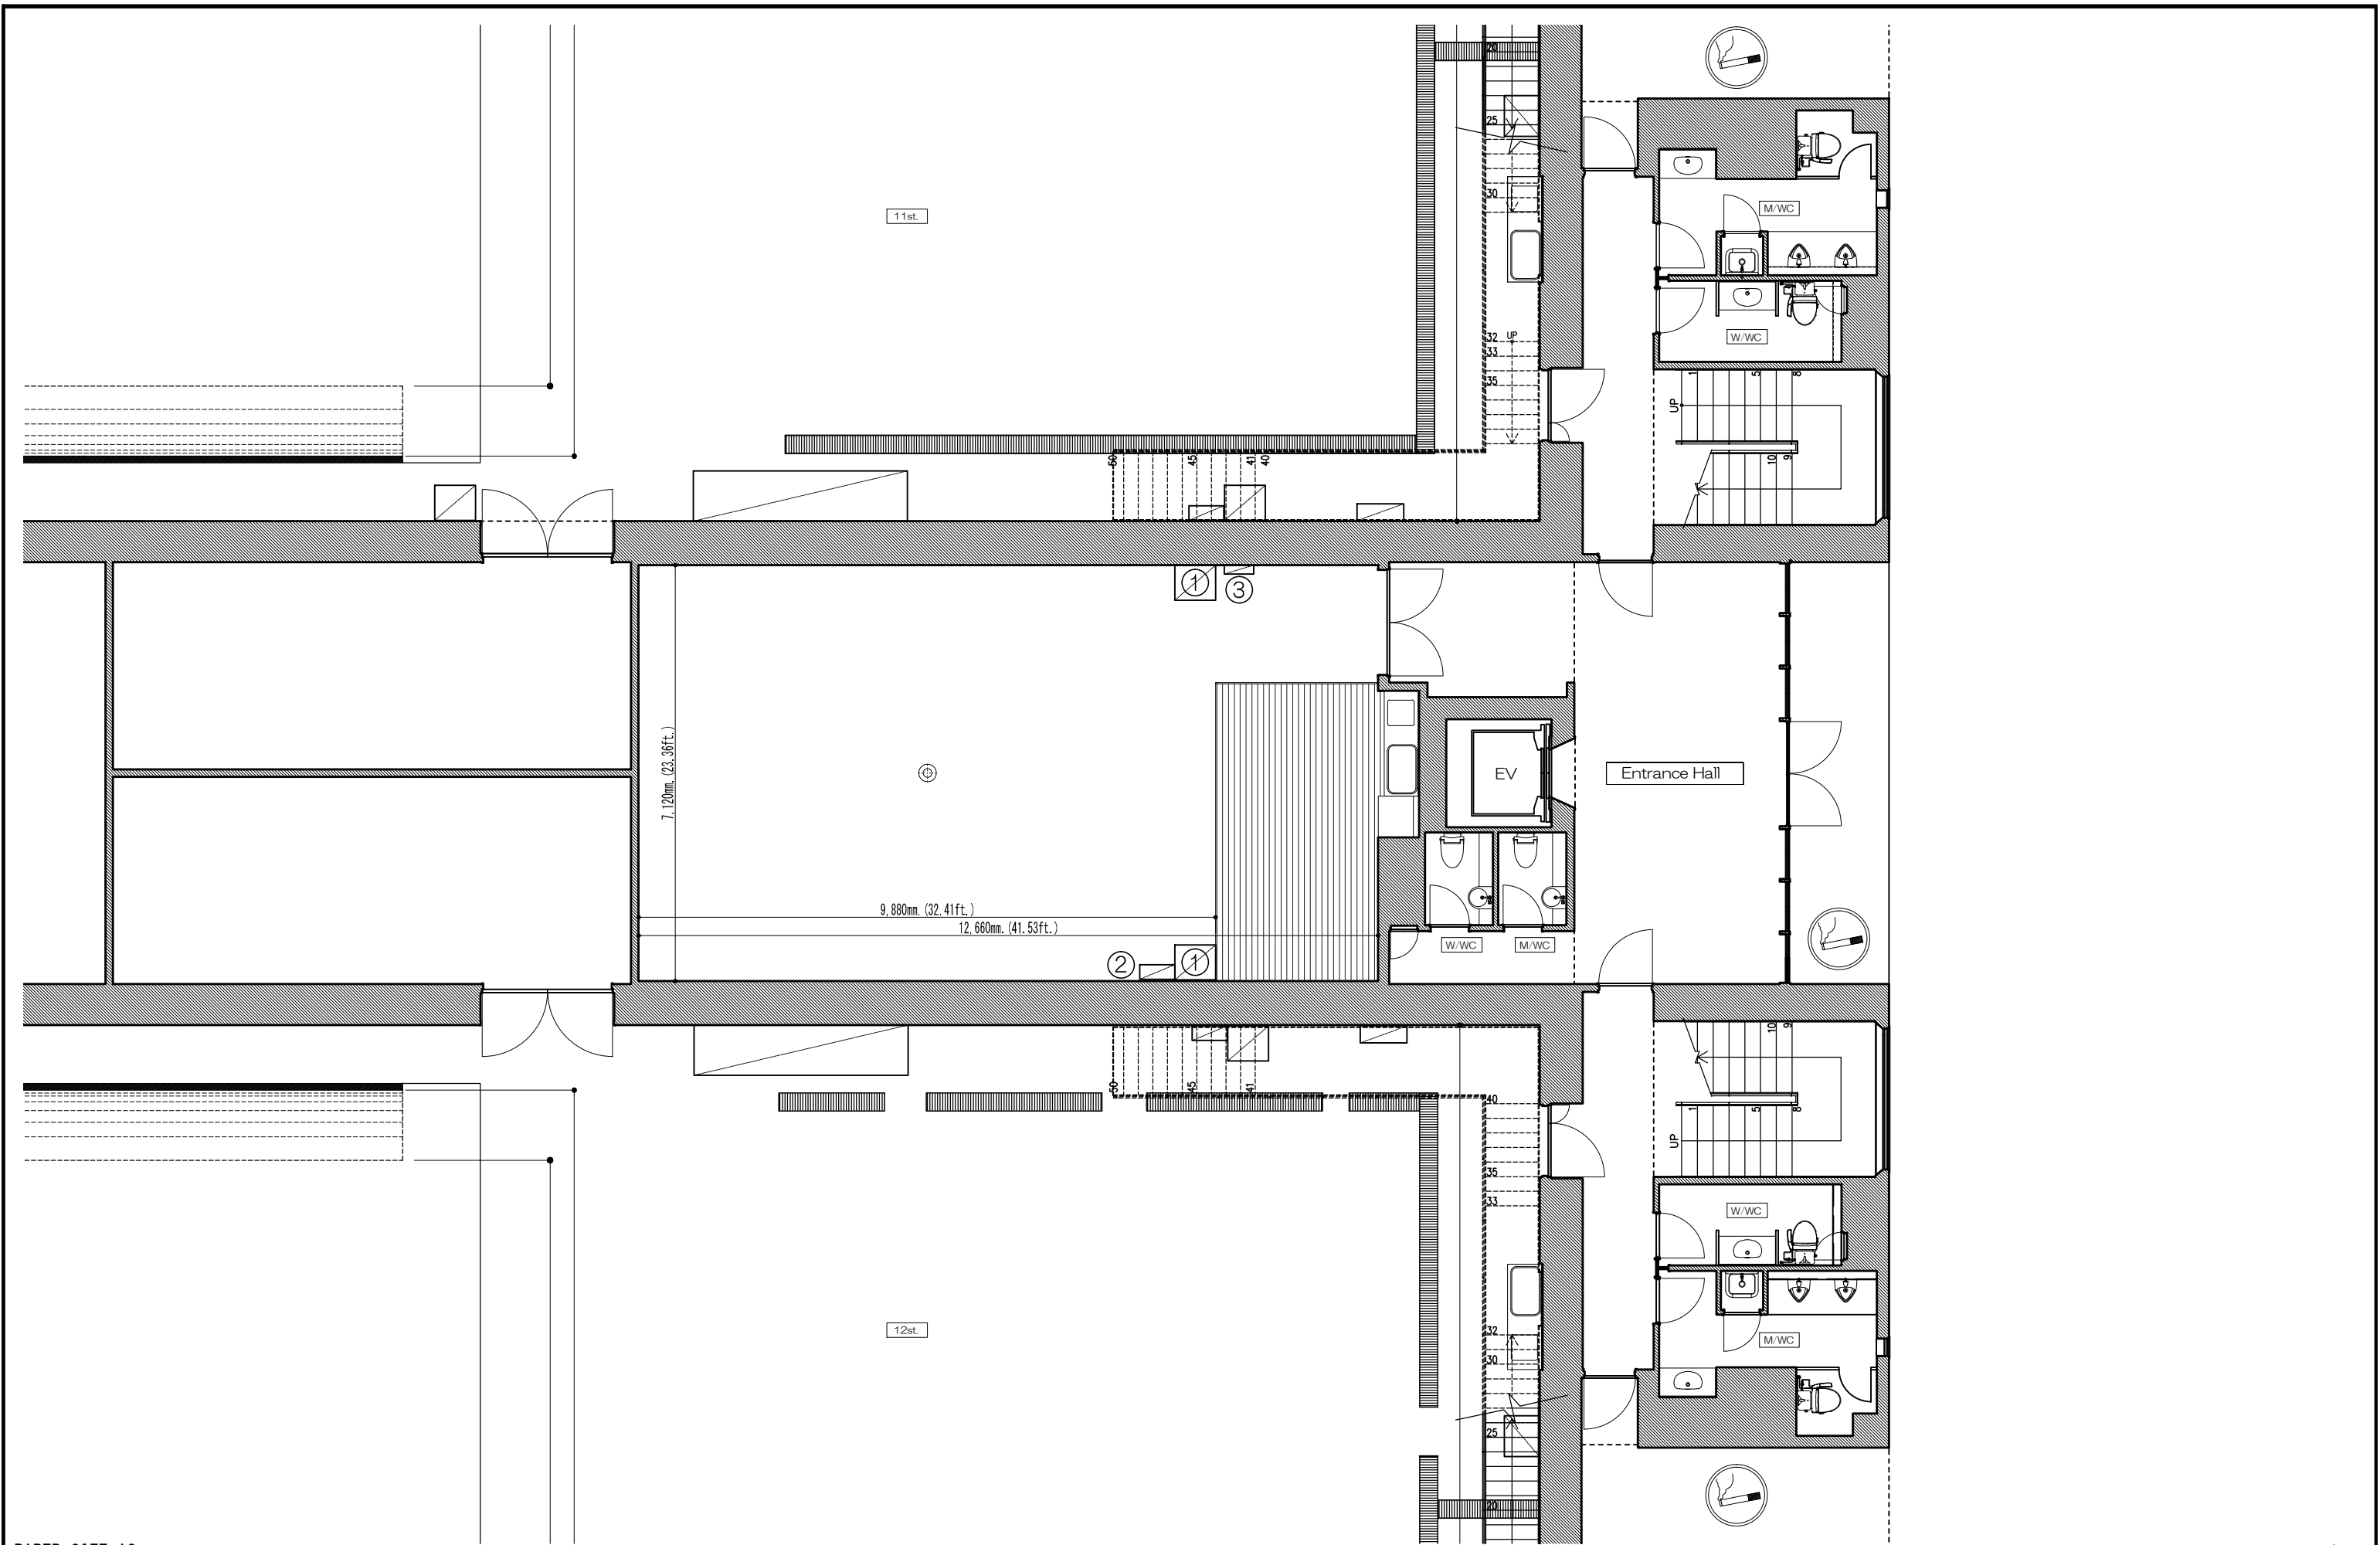


PAPER SIZE A3


GROUND LEVEL FLOOR PLAN (P-2/4)

NOTICE	①	Electrical supply point				TOHO STUDIOS 東宝スタジオ 1-4-1 SEIJO SETAGAYA-KU TOKYO 株式会社東宝スタジオ	STILL-PHOTO STUDIO	SIZE 90.14㎡ SCALE 1/100	TITLE PRODUCTION	DESIGNER DATE
	②	Mains Power three-phase system(200V/60A)								
	③	Controller of Hoists								

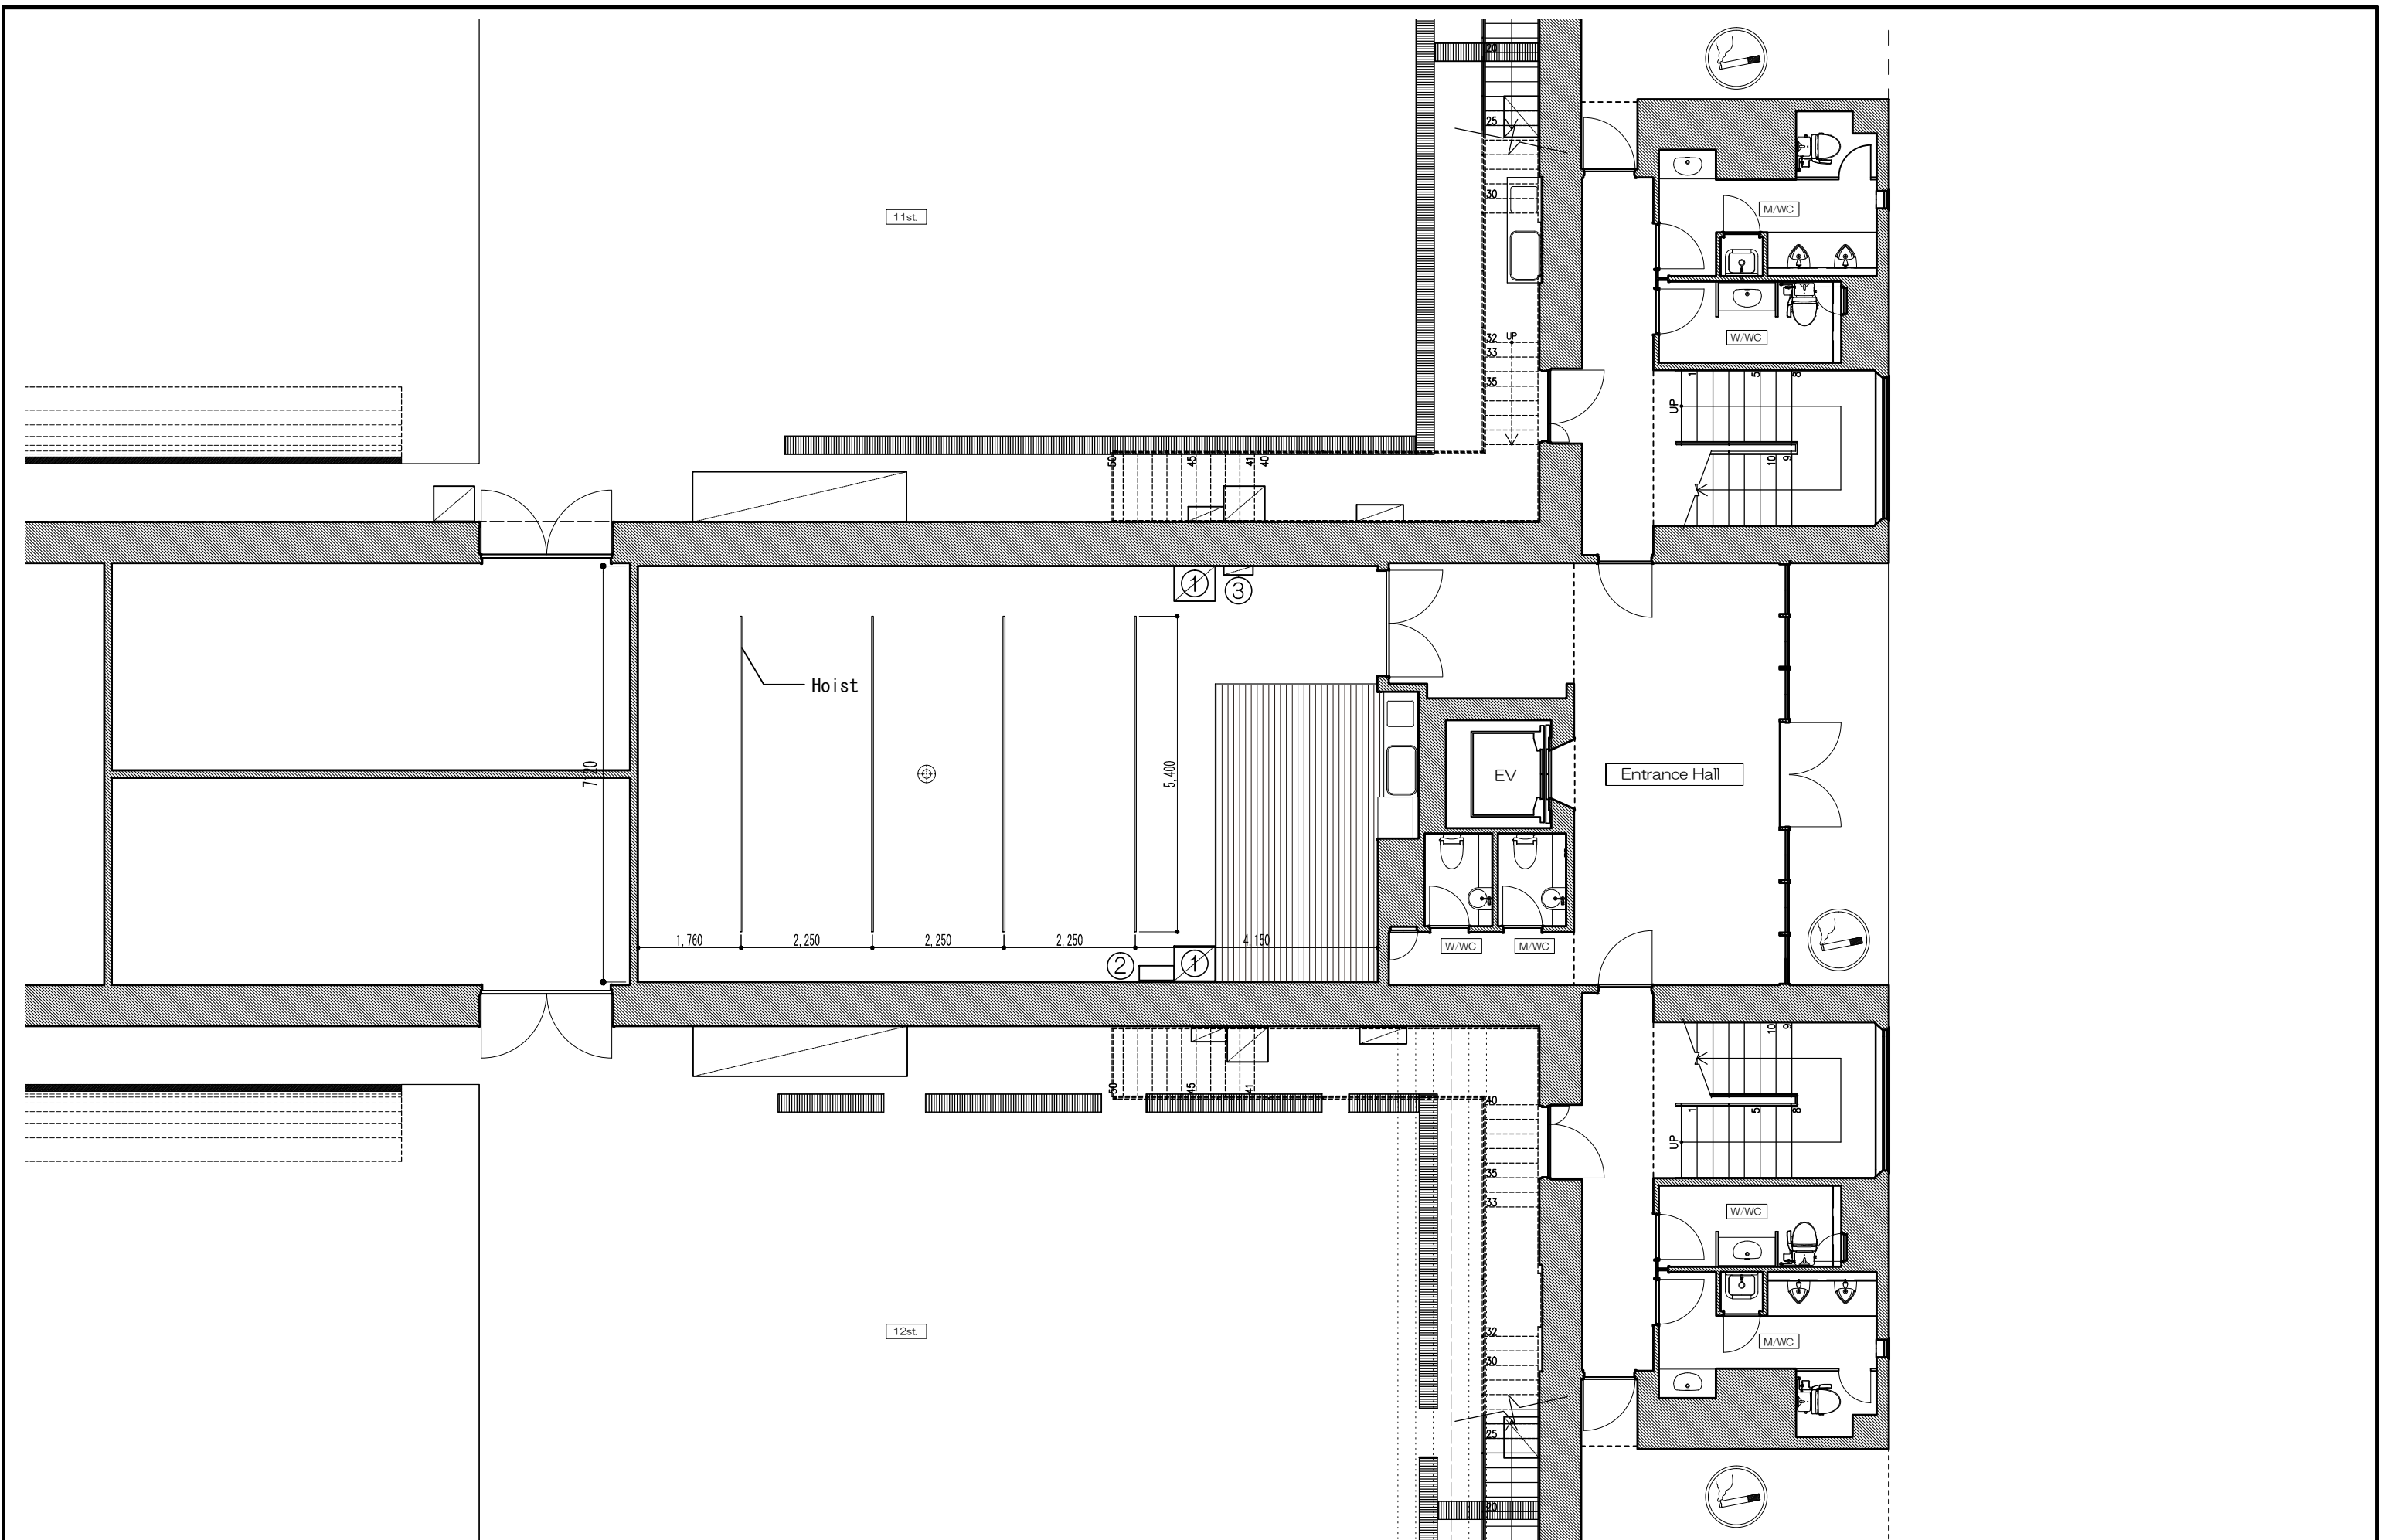


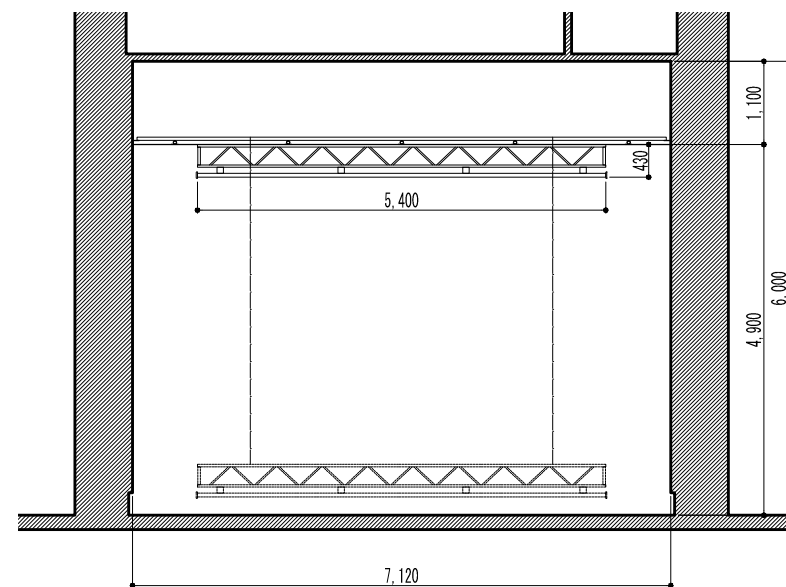

SECTION Y-Y'

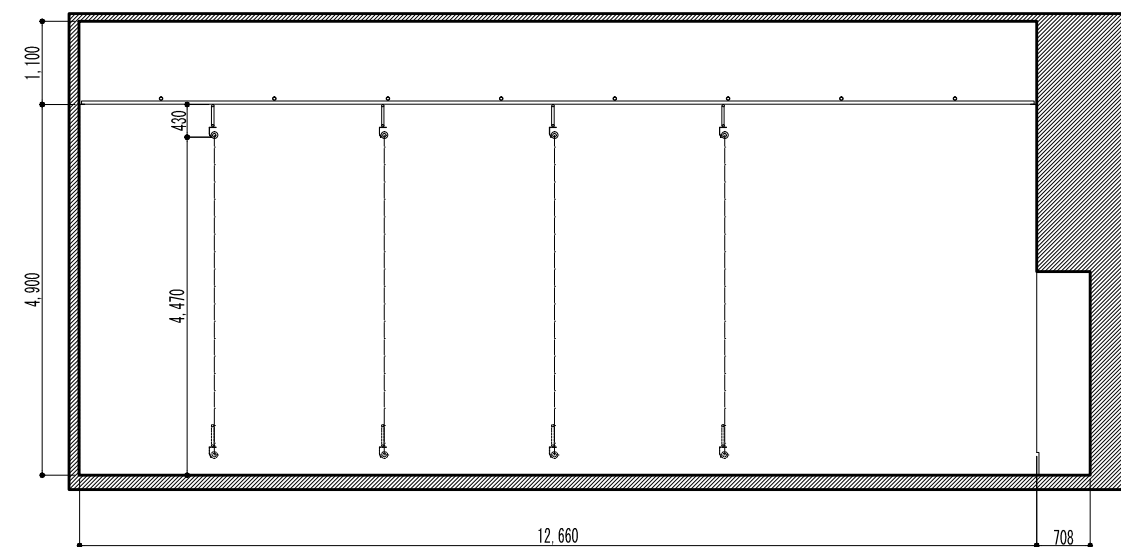

SECTION X-X'

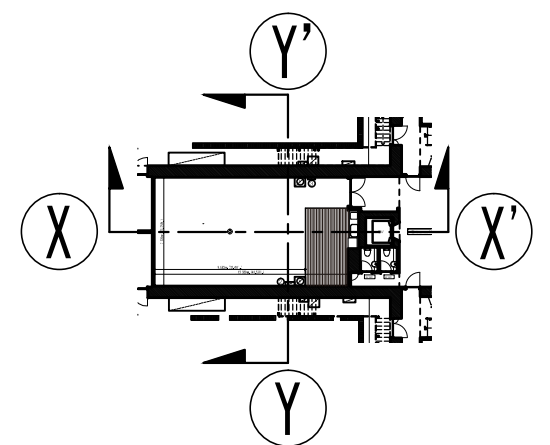

PAPER SIZE A3

A SECTIONAL VIEW (P-4/4)

NOTICE						TONO STUDIOS  東宝スタジオ 1-4-1561JO SETAGAYA-KU TOKYO 東宝映画制作グループ	STILL-PHOTO STUDIO	SIZE 90.14m ²	TITLE	DESIGNER
								SCALE 1/100	PRODUCTION	DATE