



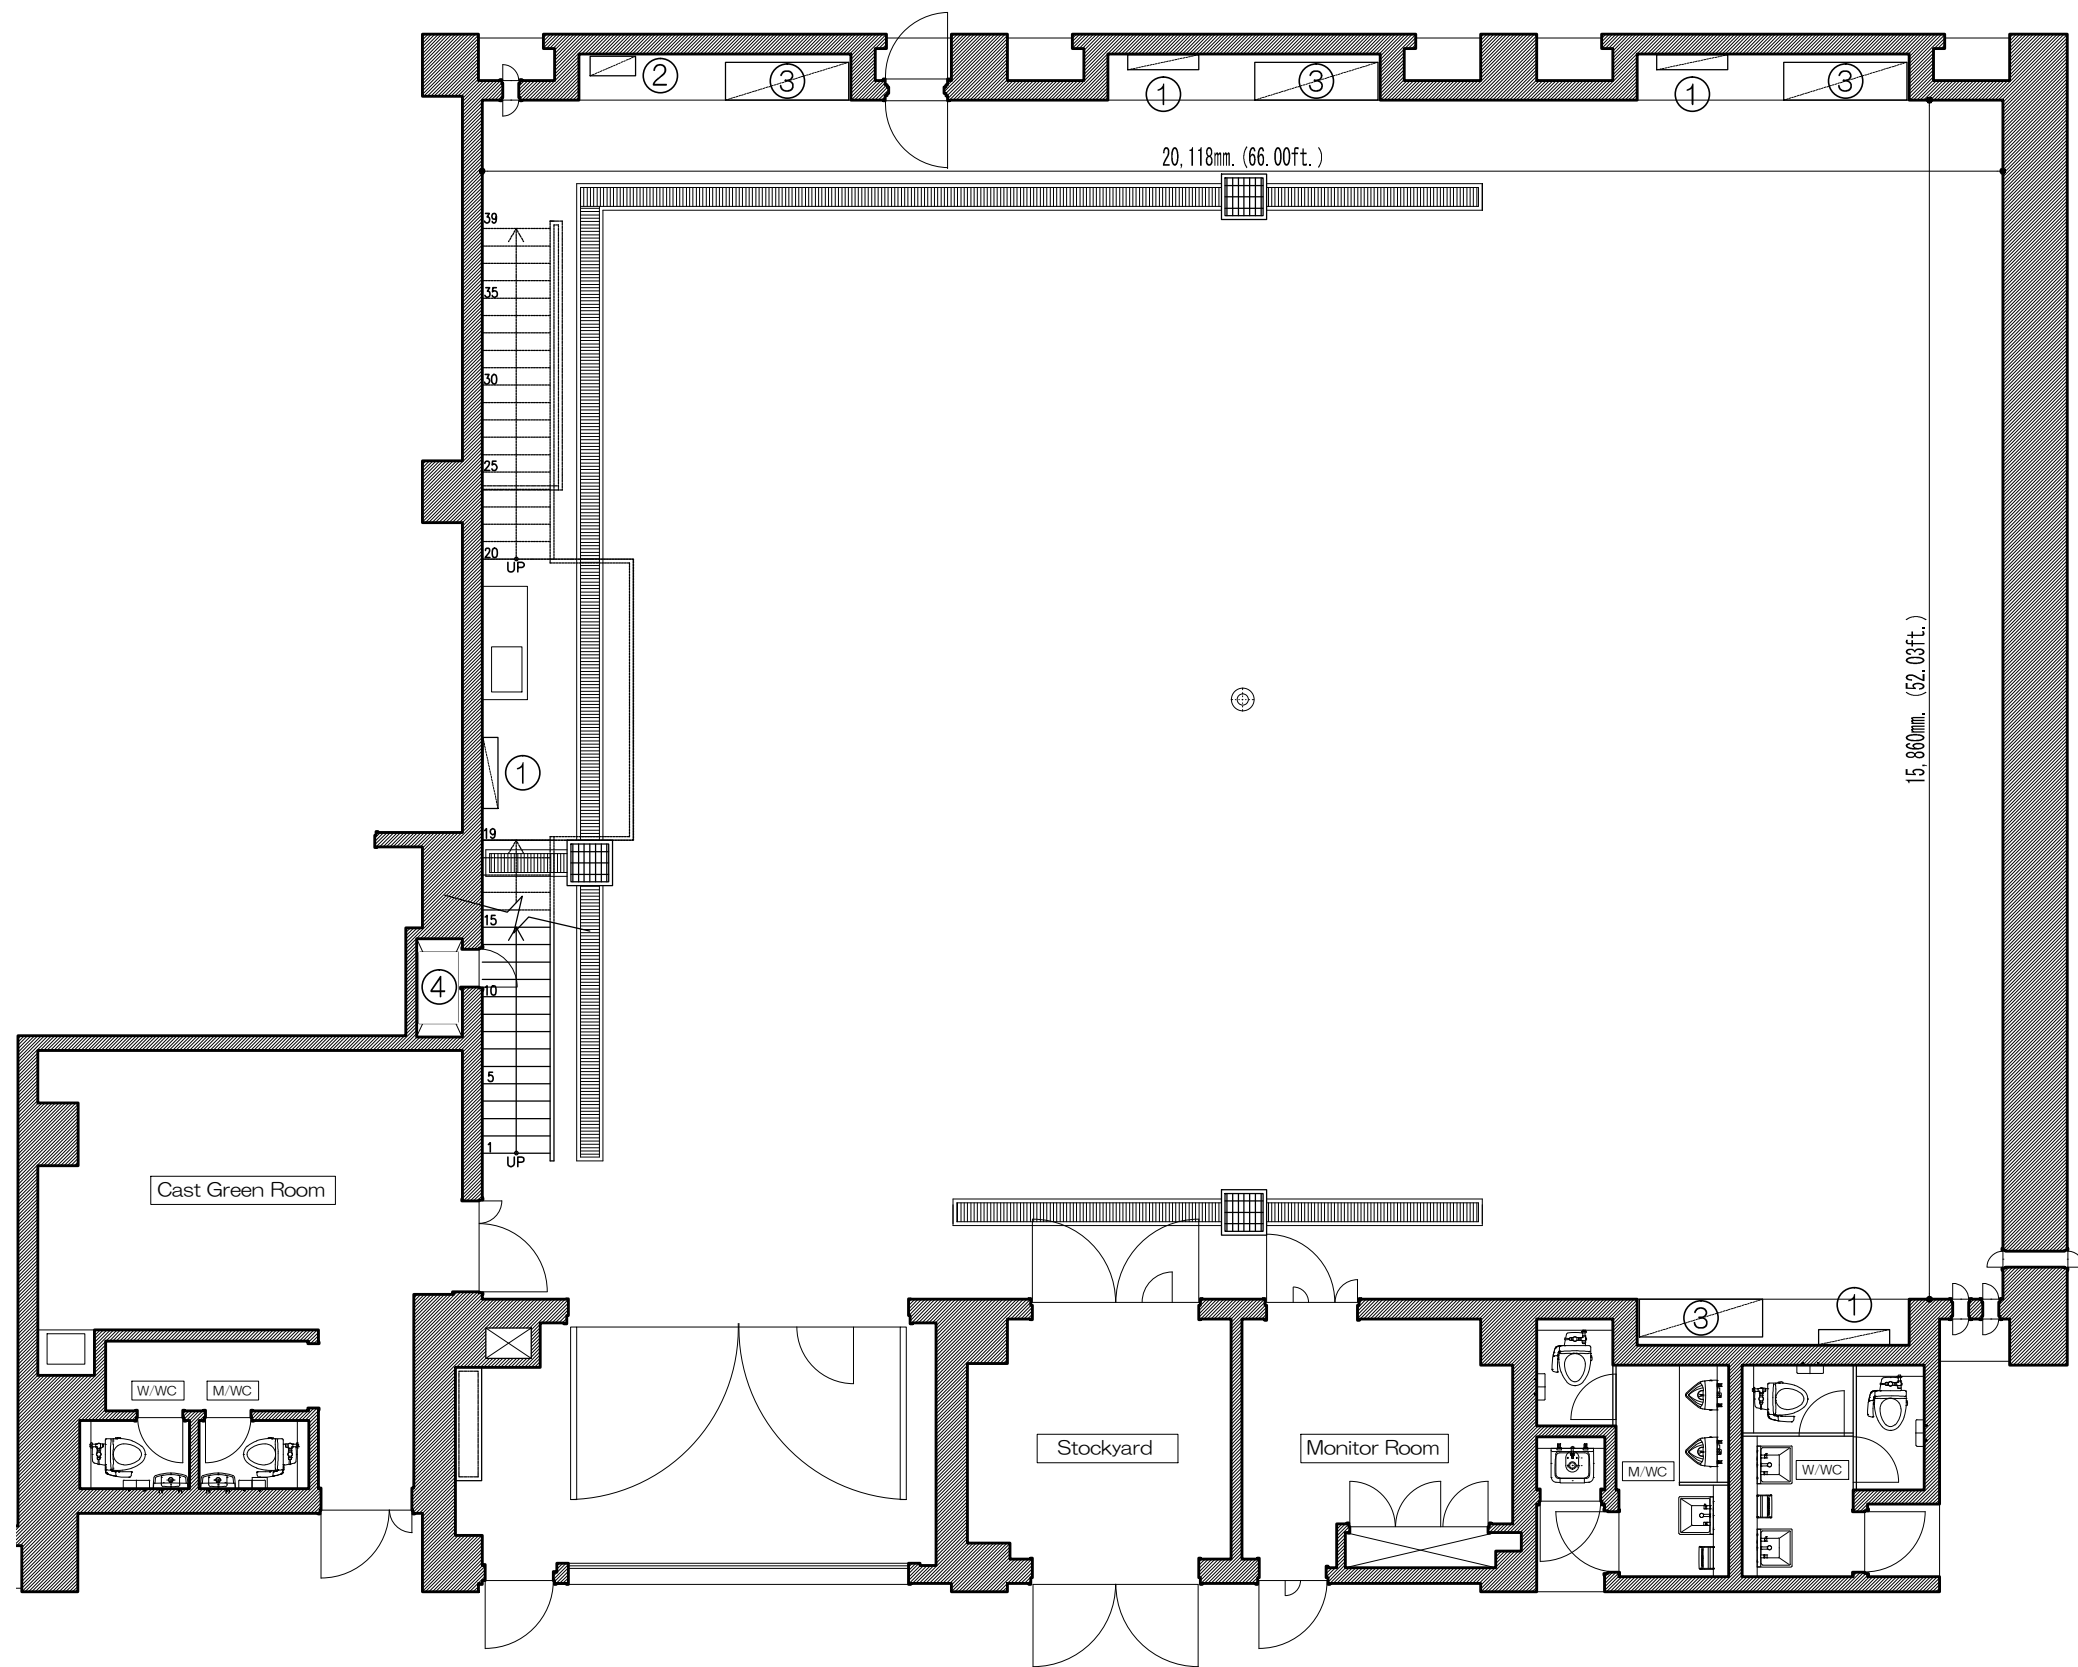

PAPER SIZE A3



GROUND LEVEL FLOOR PLAN (P-2/5)

NOTICE	①	Electrical supply point				TONO STUDIOS  東宝スタジオ 1-4-1 SETAGAYA SETAGAYA-KU TOKYO 阪急新大塚ビル7F	No.5 STAGE	319.1㎡	TITLE	DESIGNER
	②	Mains Power three-phase system(200V/60A)						SCALE	PRODUCTION	DATE
	③	Air conditioner						1/100		
	④	Valve for water (65φ)								

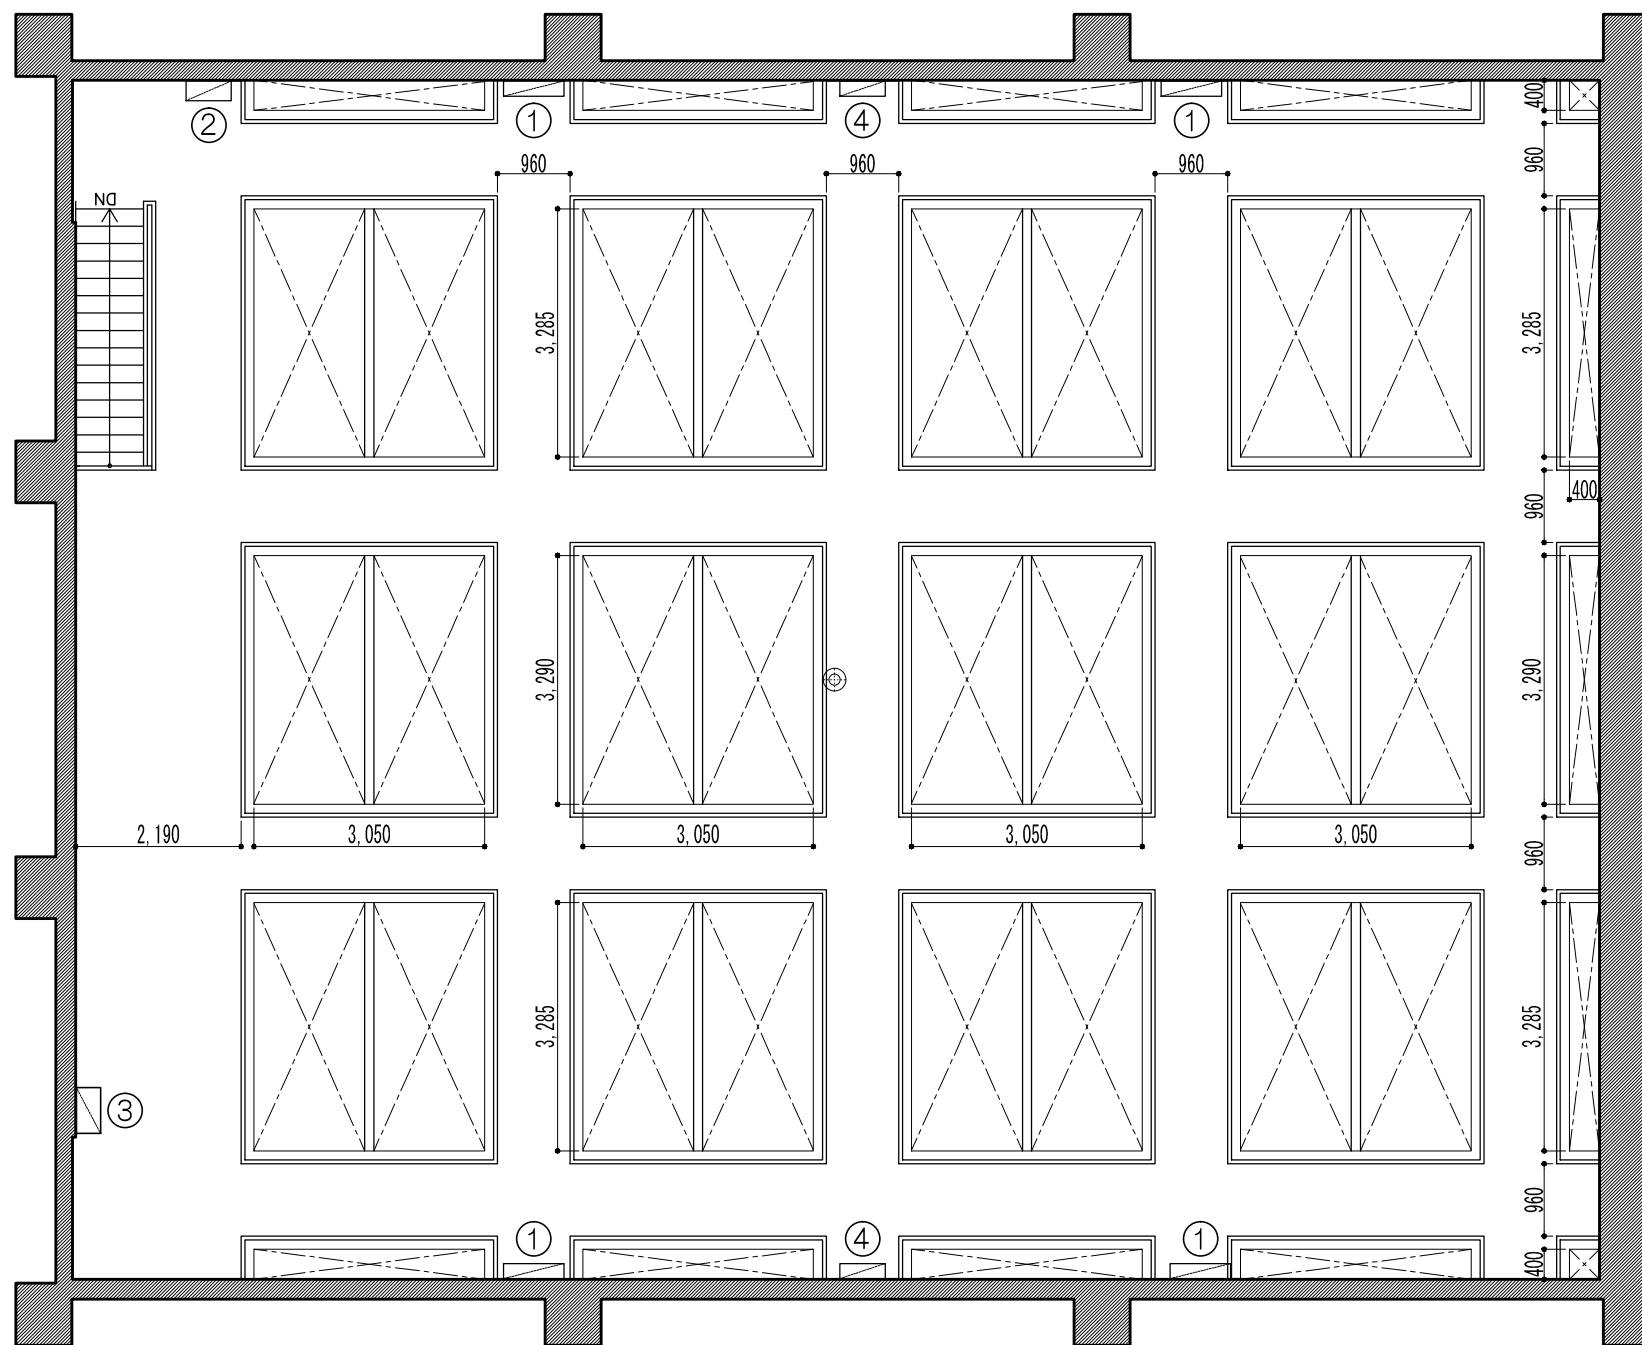

CATWALK LEVEL PLAN (P-3/5)

NOTICE	①	Electrical supply point			東宝スタジオ 東宝スタジオ 1-4-1SETUO SETAGAYA-KU TOKYO 反動派映画製作グループ	No.5 STAGE	319.1㎡	TITLE	DESIGNER
	②	Mains Power three-phase system(200V/60A)					SCALE	PRODUCTION	DATE
	③	Ventilation fan					1/100		
	④	Fire hydrant							

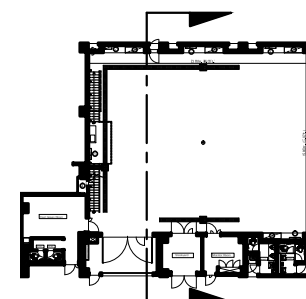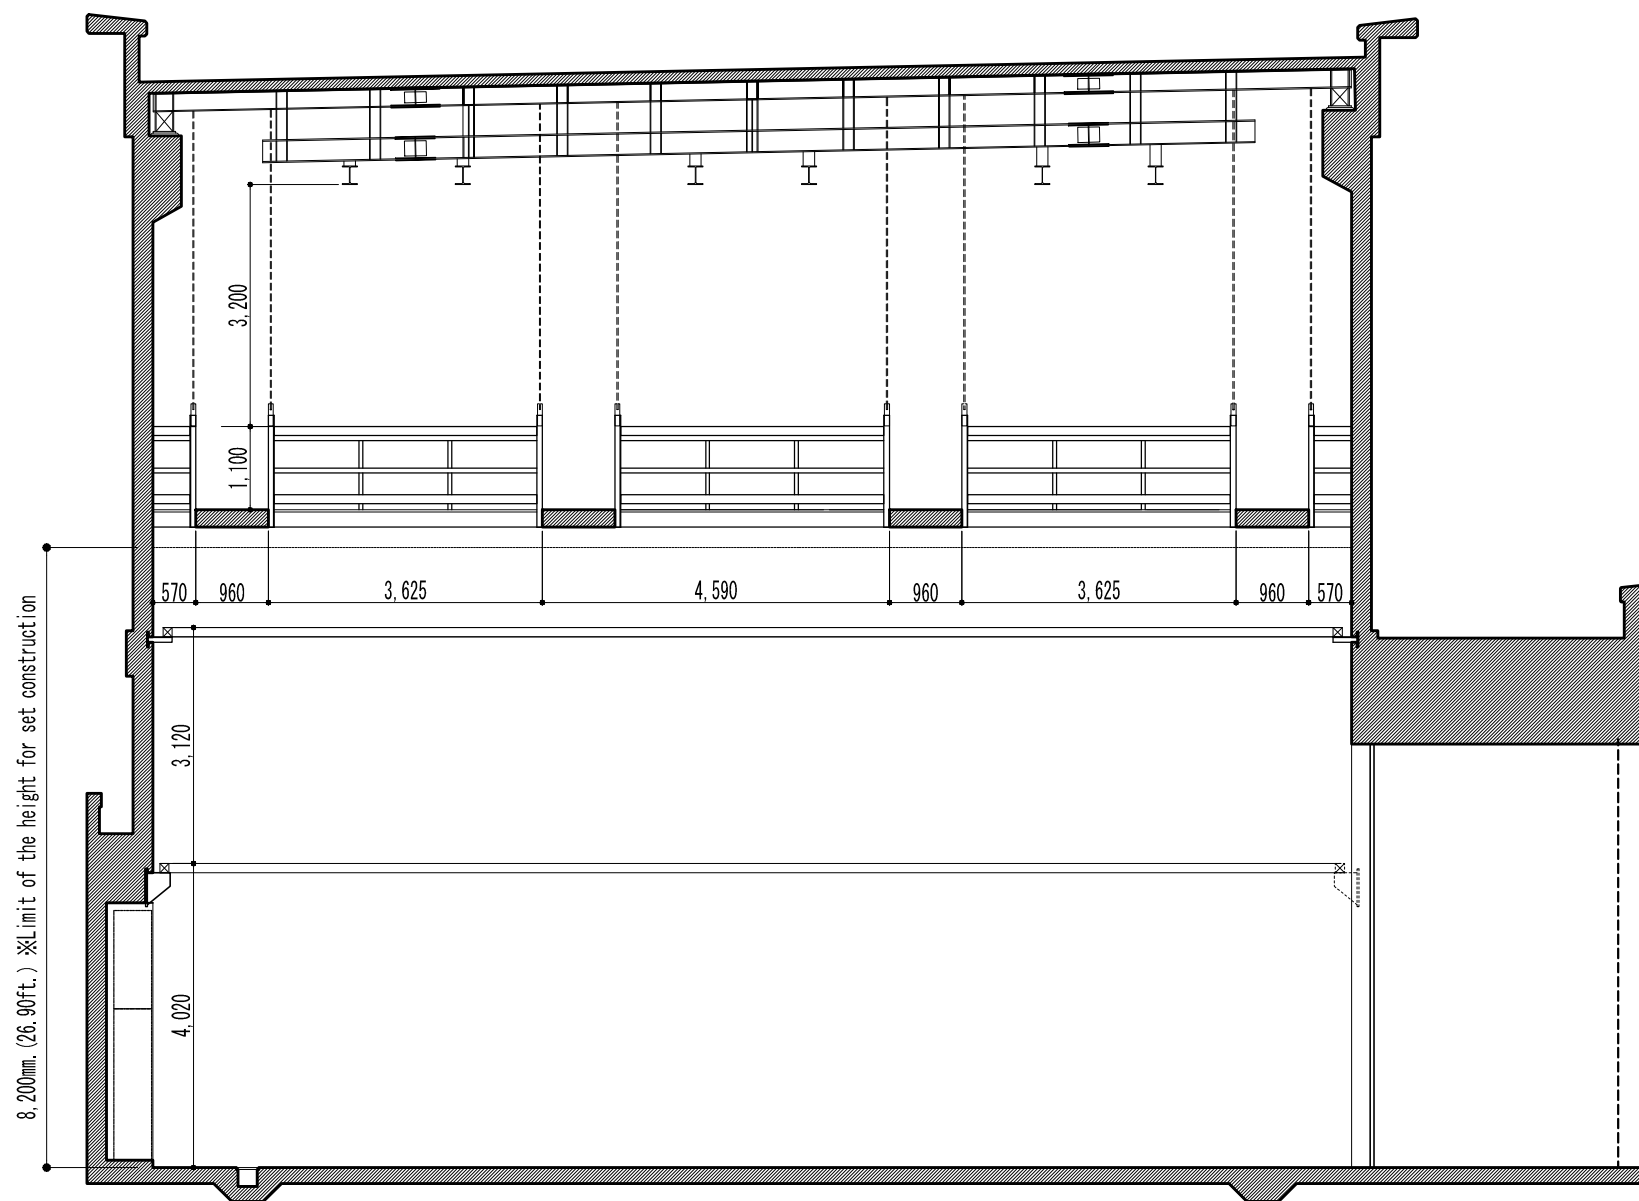

PAPER SIZE A3

A SECTIONAL VIEW 【NARROW SIDE】 (P-5/5)

NOTICE						TONO STUDIOS  東宝スタジオ 1-4-1 SETSU SETAGAYA-KU TOKYO 阪急新線東宝グループ	No.5 STAGE	319.1m² SCALE 1/100	TITLE PRODUCTION	DESIGNER DATE