


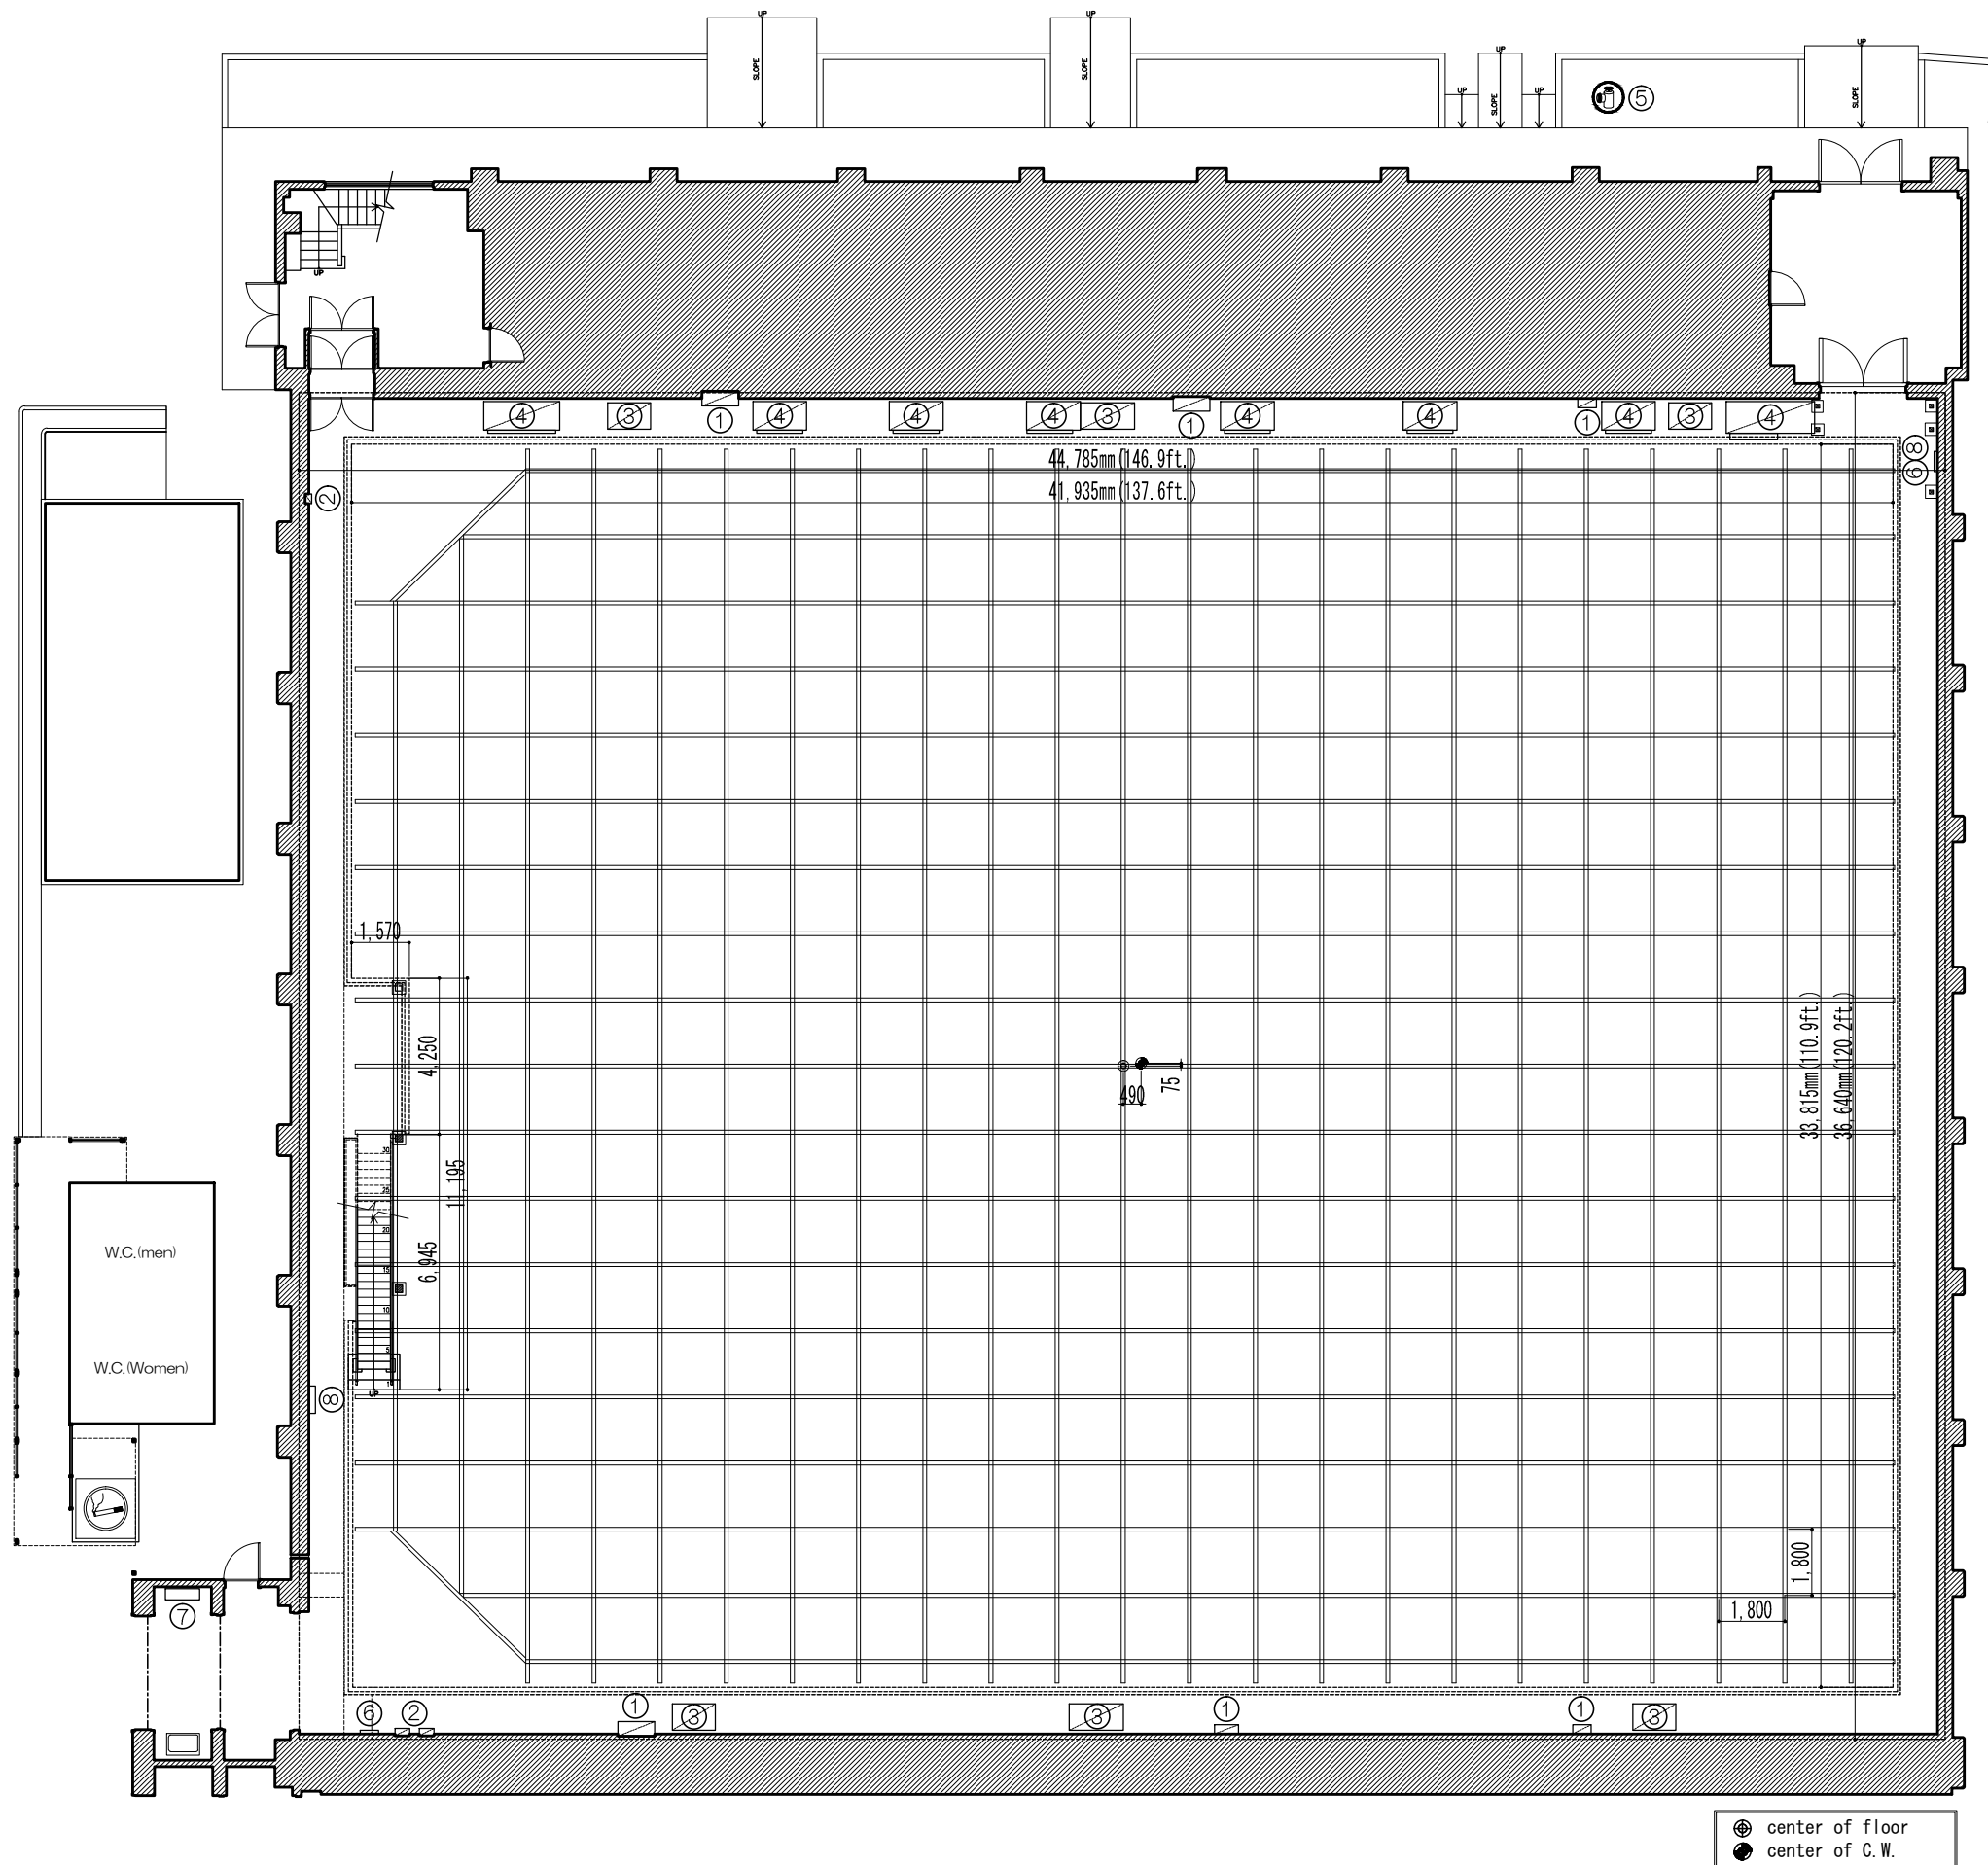


⊕ center of floor
● center of C.W.

PAPER SIZE A3

GROUND LEVEL FLOOR PLAN (P-2/5)

NOTICE	①	Electrical supply point	⑤	Valve for water (65φ)	東宝スタジオ 東宝スタジオ 1-4-1361JO SETAGAYA-KU TOKYO 東宝映画制作グループ	No. 8 STAGE	SIZE	1,418.0m ²	TITLE	DESIGNER
	②	Mains Power three-phase system(200V/60A)	⑥	Fire alarm			SCALE	1/200	PRODUCTION	DATE
	③	Air conditioner	⑦	Fire extinguisher						
	④	Air duct	⑧	Fire hydrant						

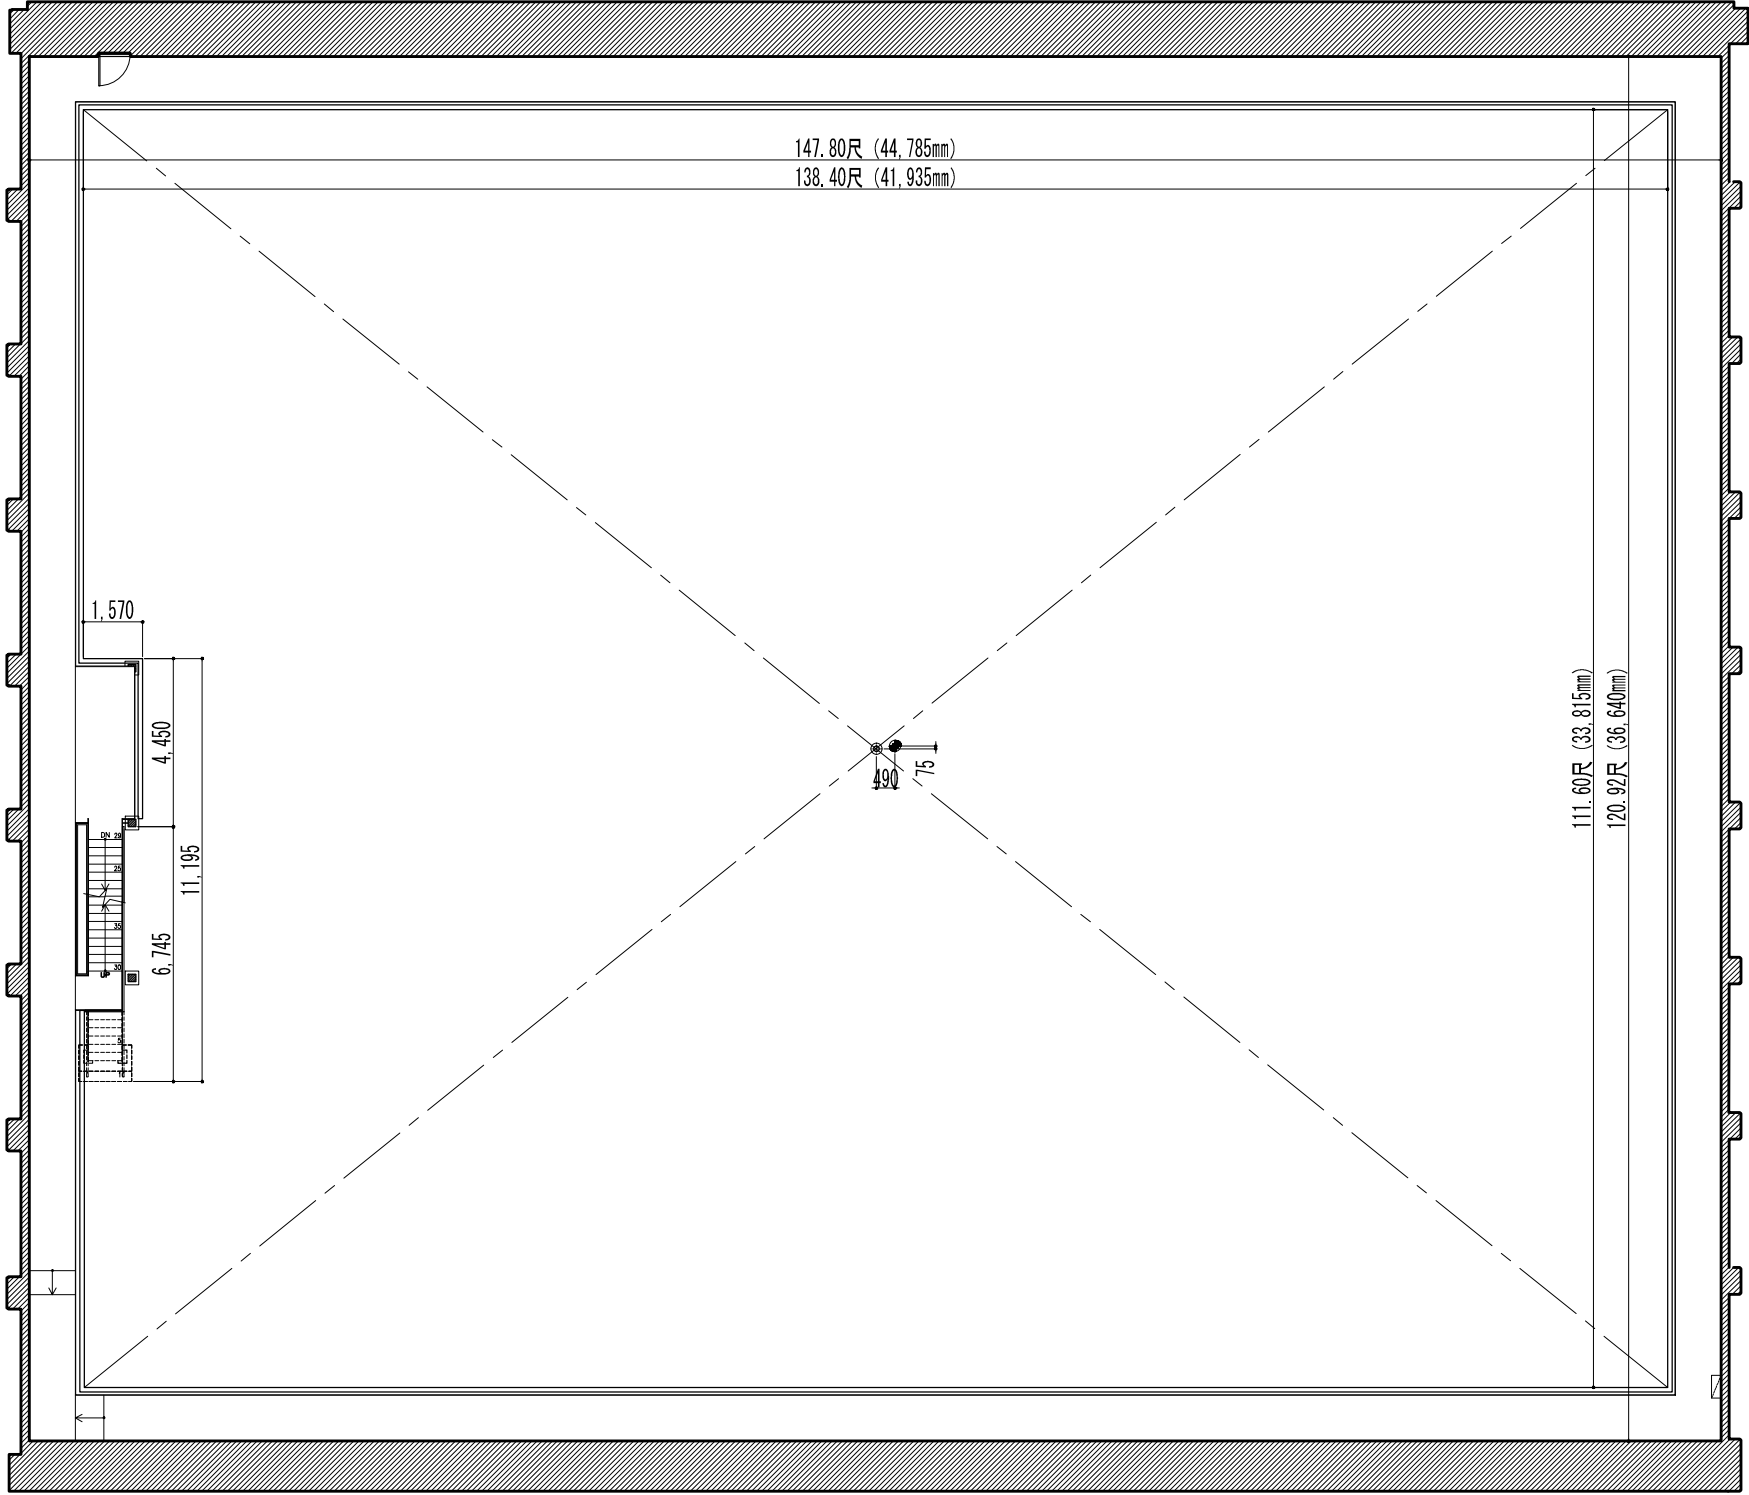


center of floor
center of C. W.

PAPER SIZE A3

GALLERY LEVEL PLAN (P-3/6)

NOTICE						TONO STUDIOS 東宝スタジオ 1-4-13E1J0 SETAGAYA-KU TOKYO 新宝映画制作グループ	No. 8 STAGE	SIZE	1,418.0m ²	TITLE	DESIGNER
								SCALE	1/200	PRODUCTION	DATE

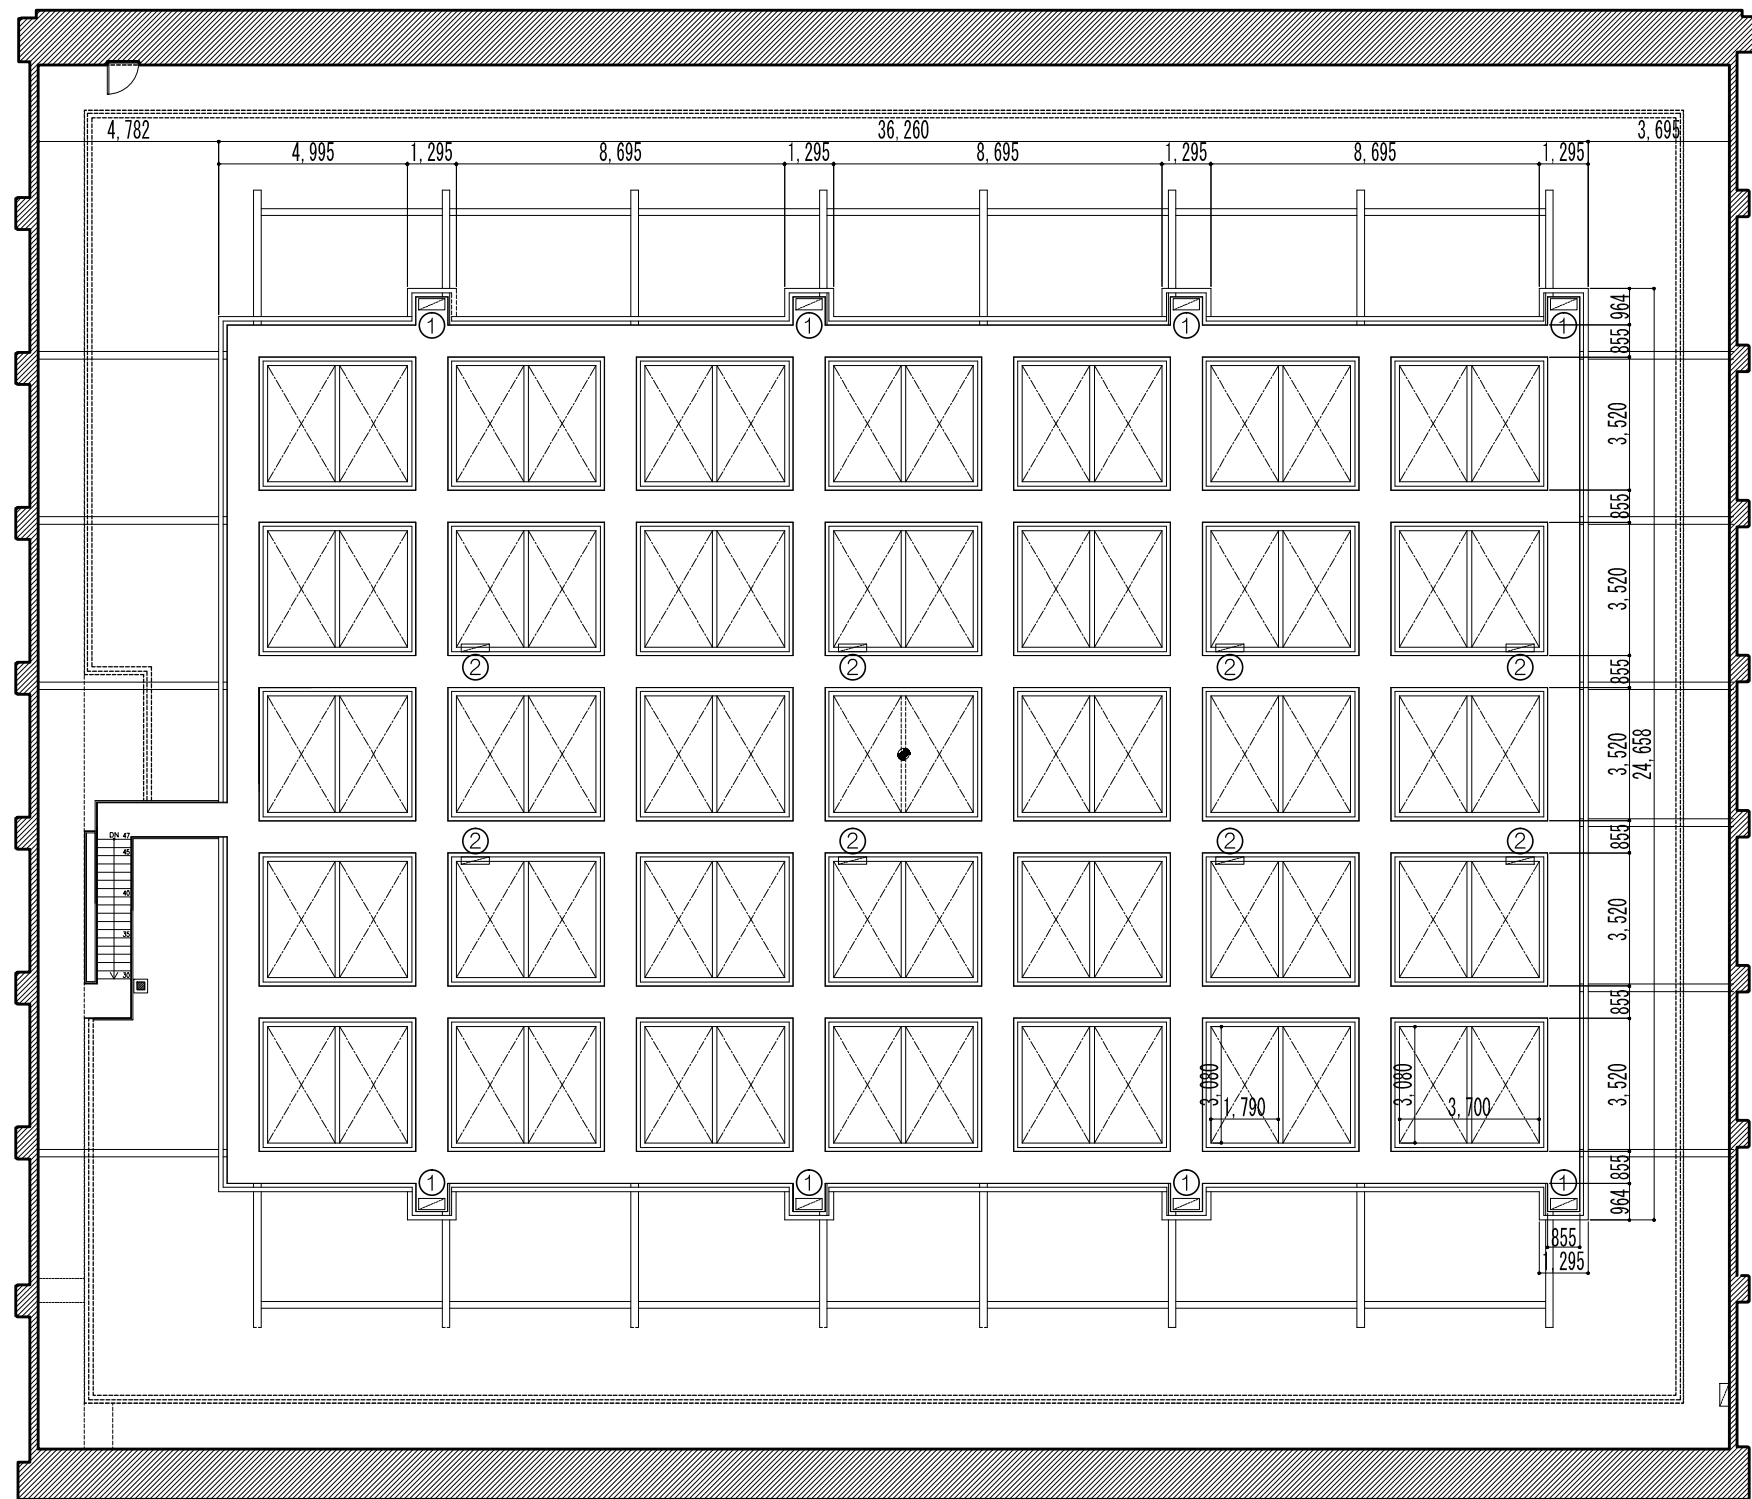

PAPER SIZE A3

NOTICE	①	Electrical supply point			
	②	Relay box of electrical supply			

TOHO STUDIOS



東宝スタジオ
1-4-13E1J0 SETAGAYA-KU TOKYO
株式会社東宝グループ

No. 8
STAGE


SIZE
1,418.0m²
SCALE
1/200

TITLE	DESIGNER
PRODUCTION	DATE

CATWALK LEVEL PLAN (P-4/6)

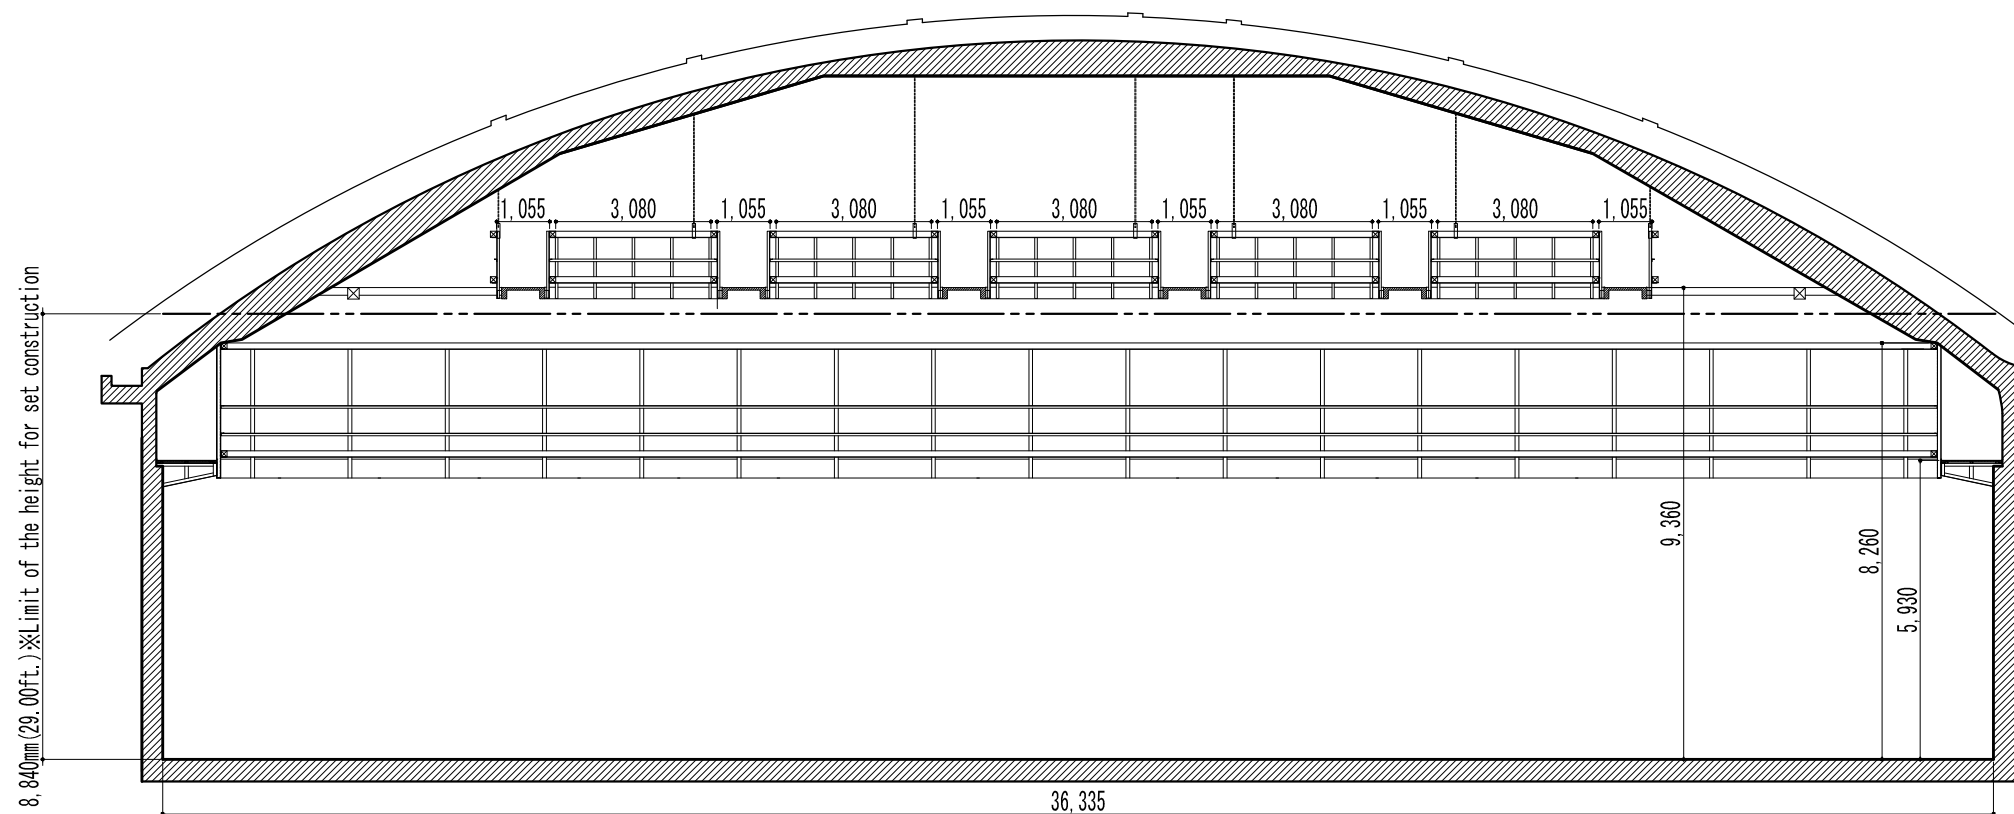



SECTION Y-Y'

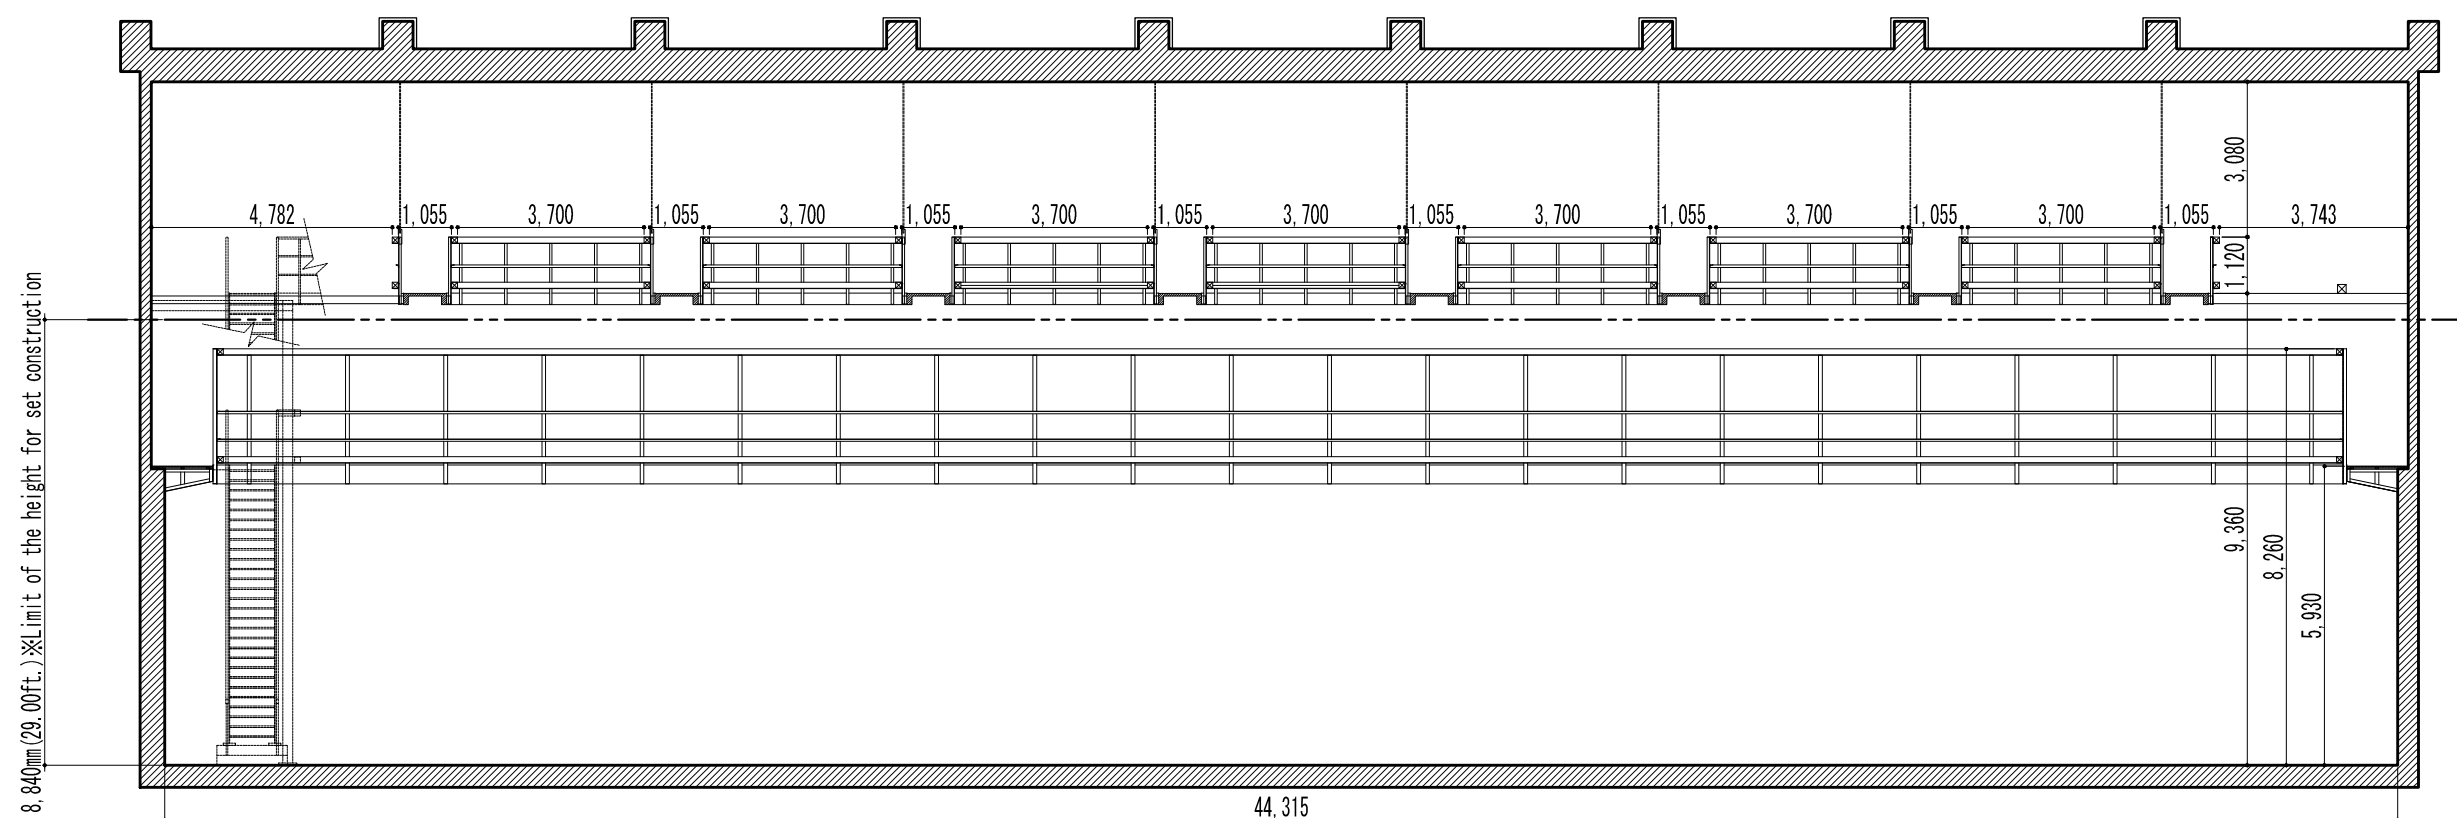


SECTION X-X'

A SECTIONAL VIEW 【1】 (P-5/6)

NOTICE					TOHO STUDIOS  東宝スタジオ 1-4-15B1J0 SETAGAYA-KU TOKYO 	No. 8 STAGE	SIZE	TITLE	DESIGNER
							1,418.0m ²		
							SCALE	PRODUCTION	DATE
							1/200		

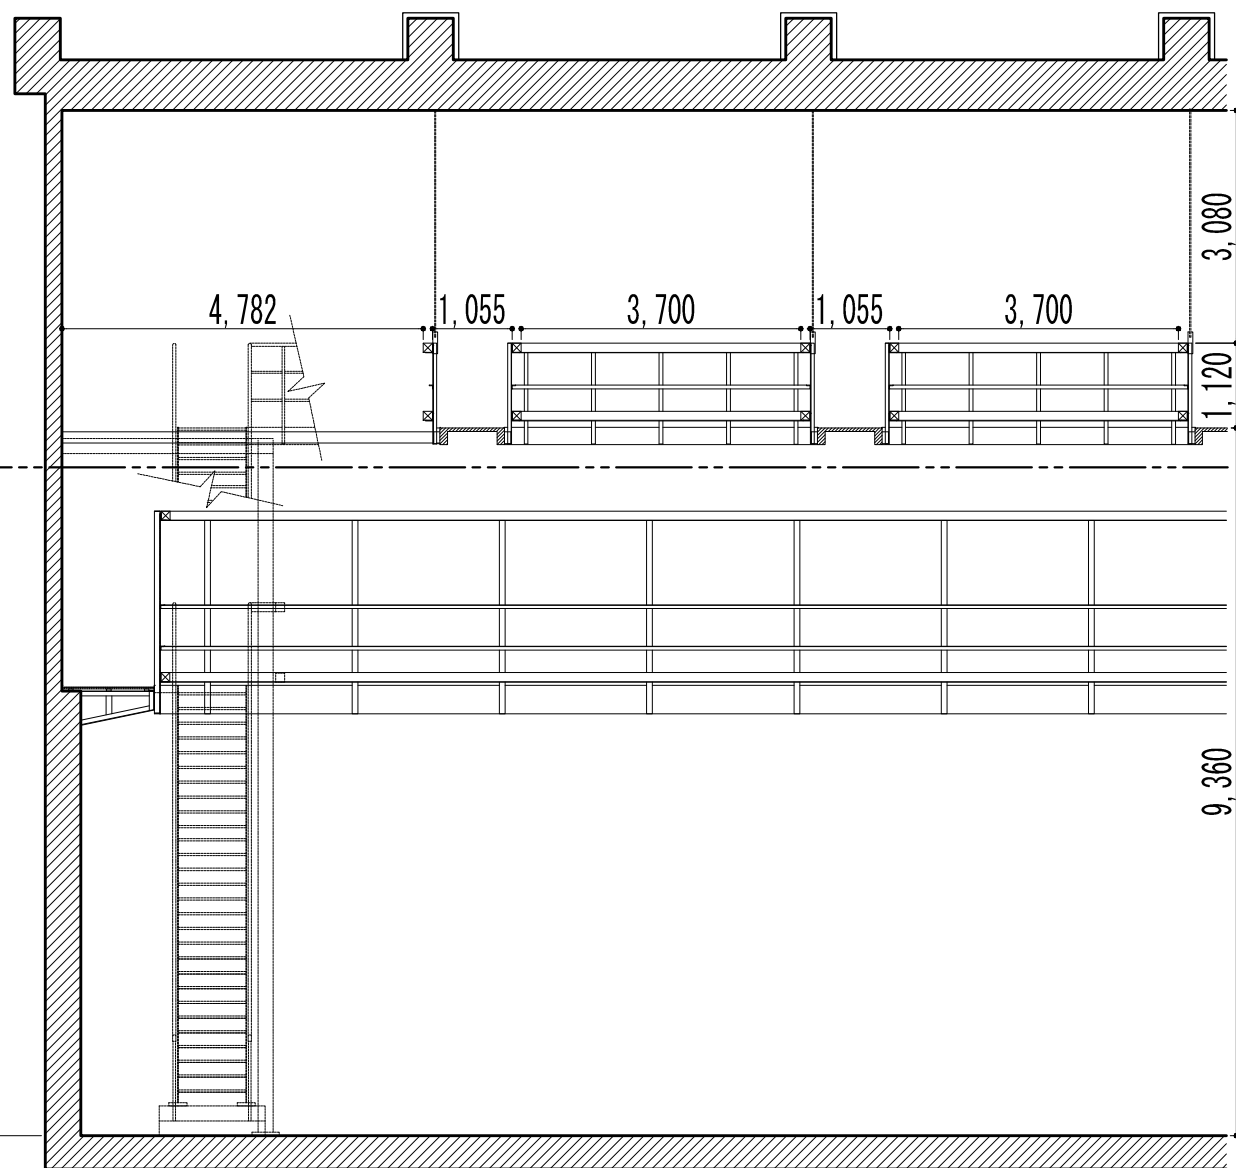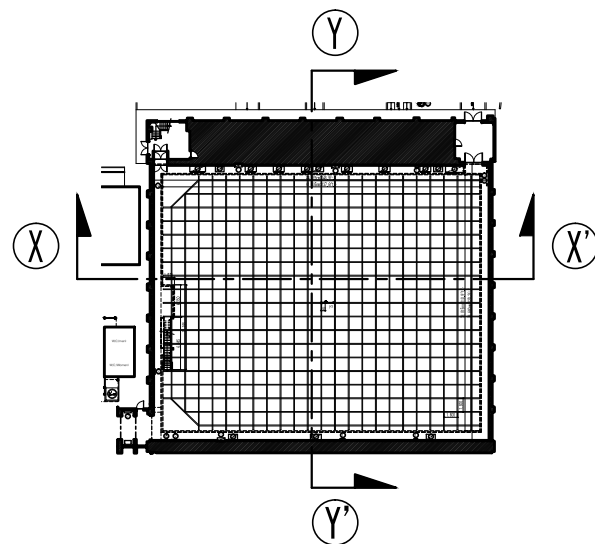

SECTION Y-Y'

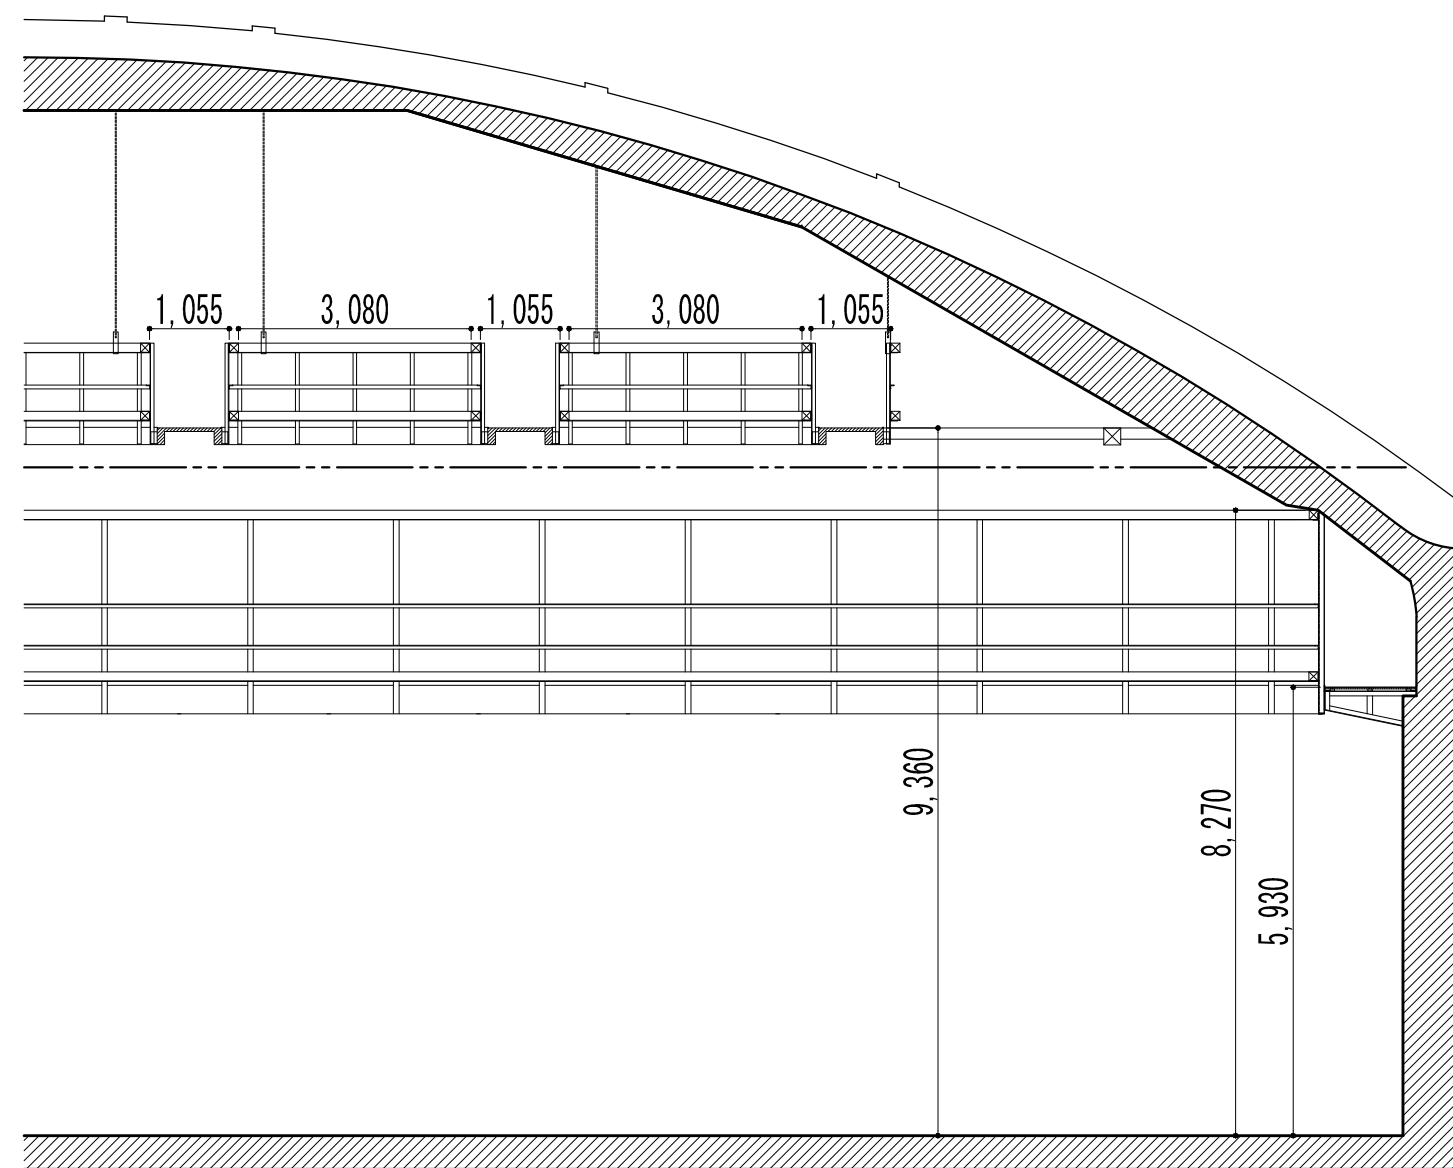

SECTION X-X'

8,840mm (29.00ft.) ※Limit of the height for set construction

PAPER SIZE A3

A SECTIONAL VIEW 【2】 (P-6/6)

NOTICE



No. 8
STAGE

SIZE
1,418.0m²
SCALE
1/200

TITLE
PRODUCTION

DESIGNER
DATE